

**PROPOSED SITE PLAN**  
SCALE : 1/8" = 1'-0"



Project North

Revisions		
#	Date	Description
Δ		

M O C A D  
L I M I T E D

#5 Brabant Street, Woodbrook, Trinidad, West Indies.  
Tele: 1-868-628-2285, 5791 Tele/Fax: 1-868-622-9577  
E-mail: mocad@mocadltd.com

PROJECT NAME

MR. WINFORD  
20 ANN AVENUE  
DIEGO MARTIN

Dwg. Title:

SITE PLAN


Scale: "AS SHOWN"  
Drawn by: DT  
Chk'd. by: ML  
Date: DEC 2019  
Dwg. No.:

PRELIMINARY DESIGN

**A.01-1**

APARTMENT 1  
TOTAL AREA: 878.4 Sq Ft

APARTMENT 2  
TOTAL AREA: 878.4 Sq Ft

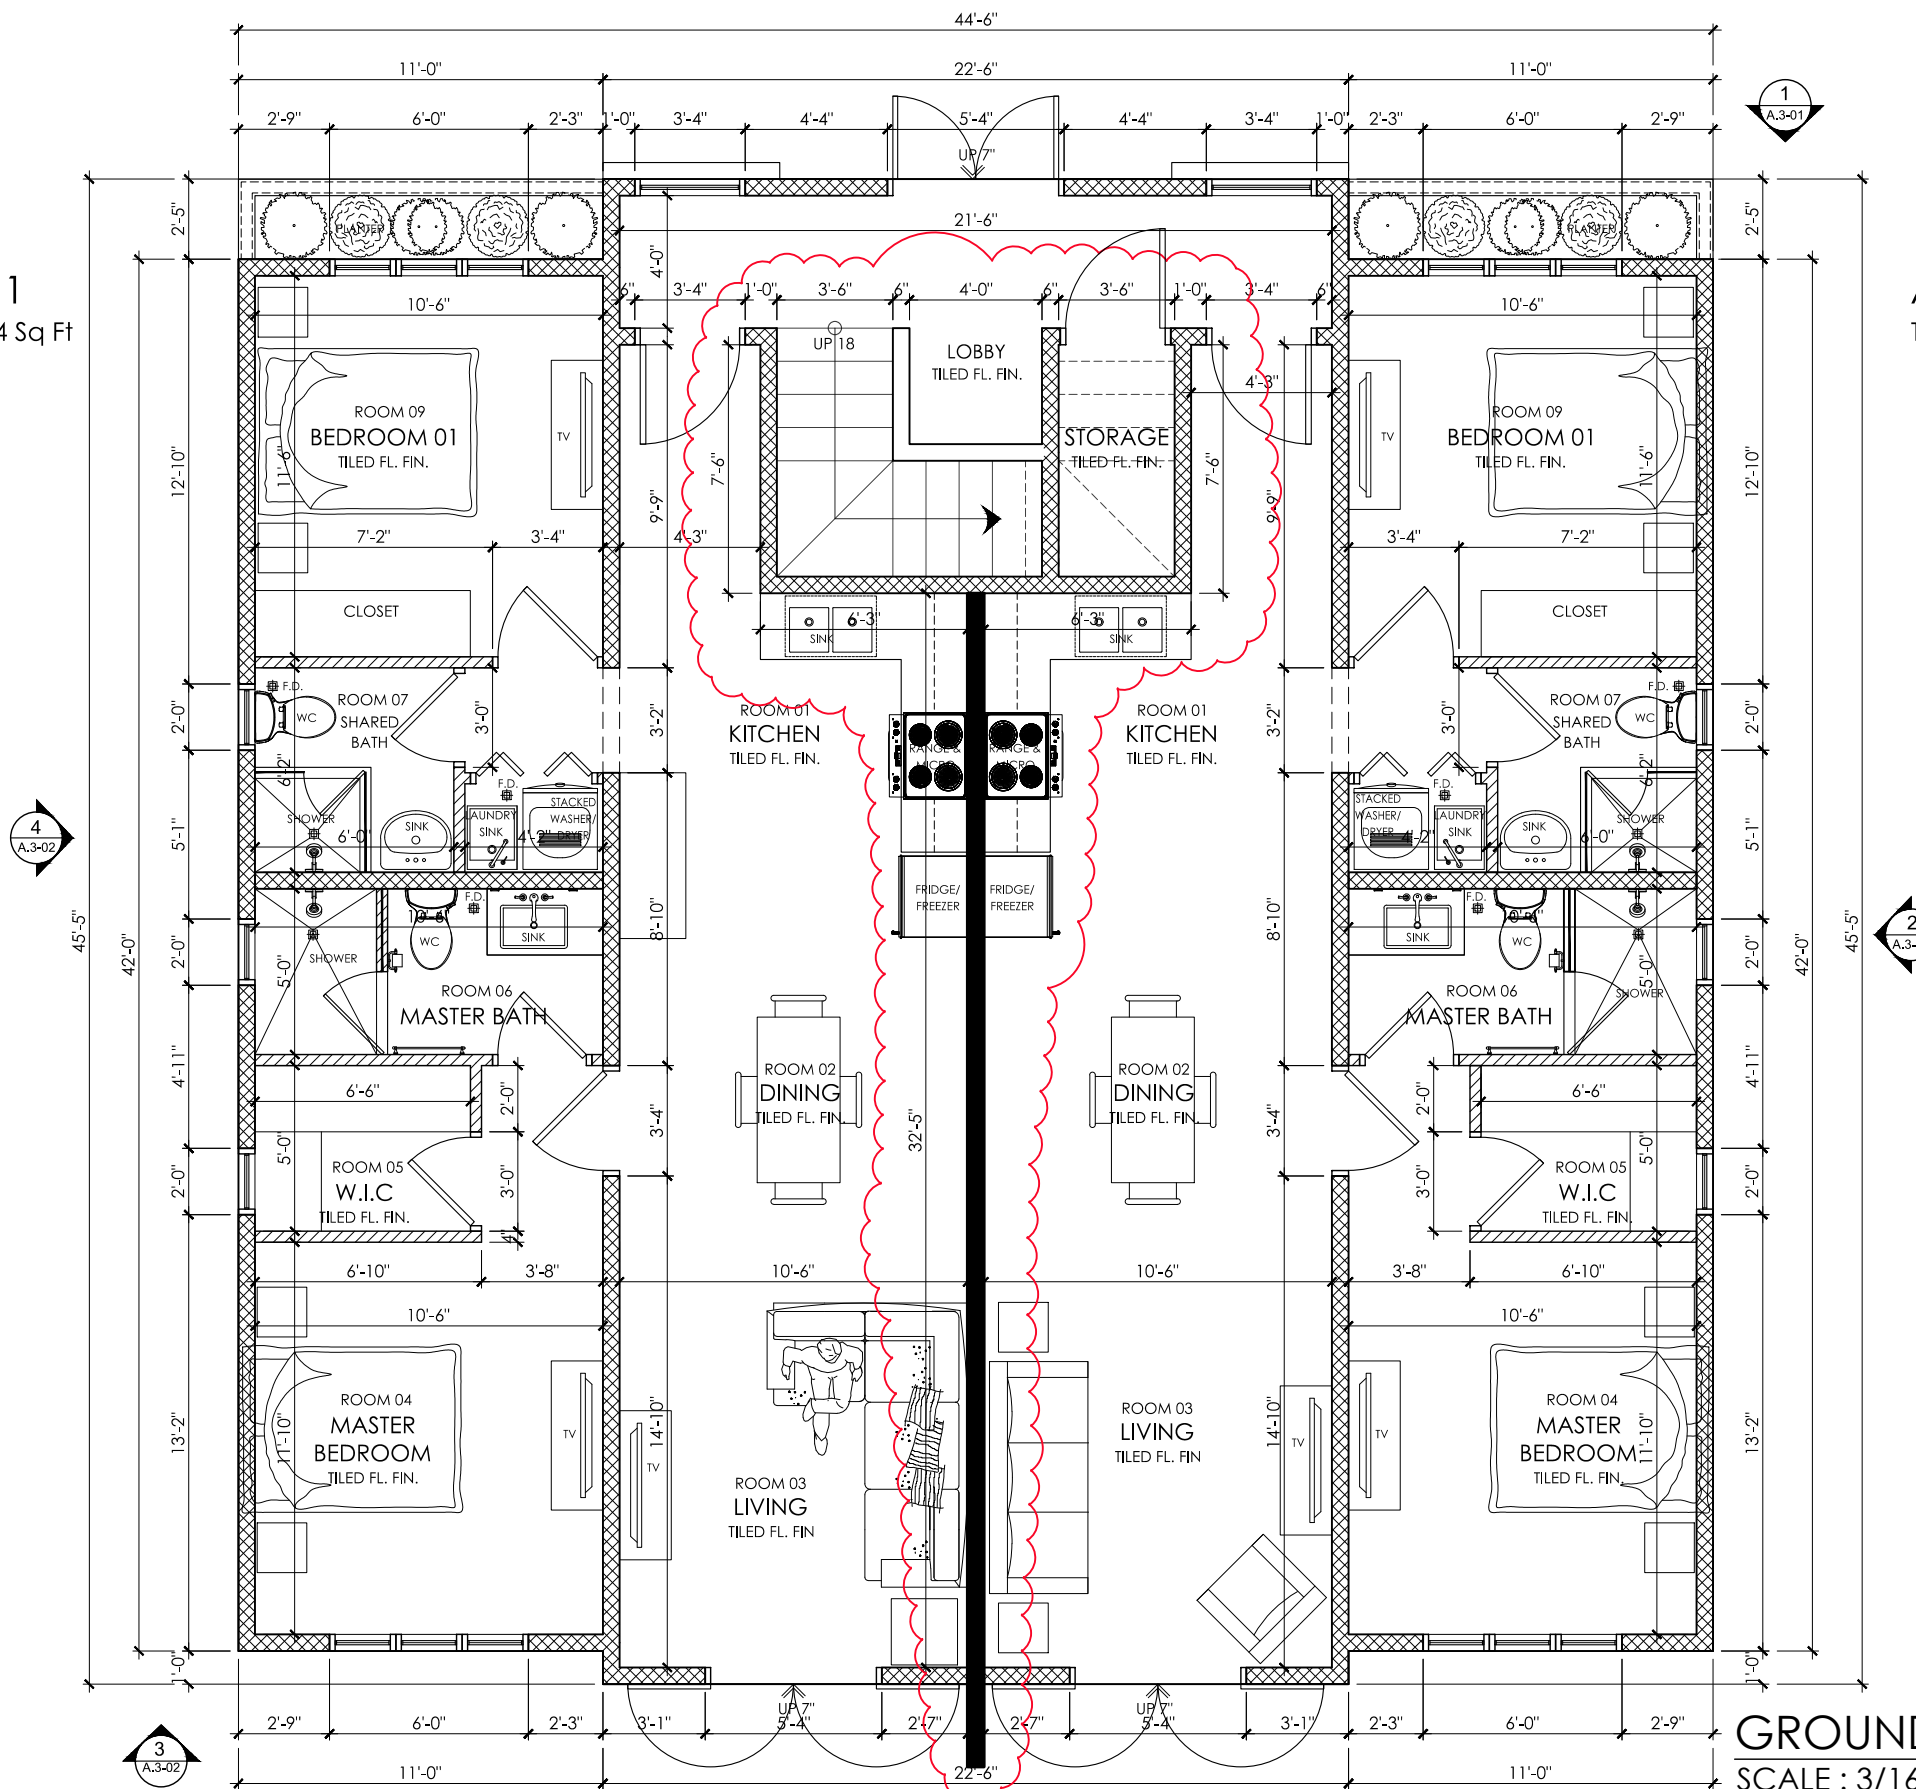

**GROUND FLOOR PLAN**  
SCALE : 3/16" = 1'-0"



Revisions		
#	Date	Description
1		

**M O C A D**  
**L I M I T E D**

#5 Brabant Street, Woodbrook, Trinidad, West Indies.  
Tele: 1-868-628-2285, 5791 Tele/Fax: 1-868-622-9577  
E-mail: mocad@mocadltd.com

PROJECT NAME

MR. WINFORD  
20 ANN AVENUE  
DIEGO MARTIN

Dwg. Title:

GROUND FLOOR  
PLAN


Scale: "AS SHOWN"  
Drawn by: DT  
Chk'd. by: ML  
Date: DEC 2019  
Dwg. No.:

**A.02-1**

PRELIMINARY DESIGN

APARTMENT 3  
TOTAL AREA: 878.4 Sq Ft

APARTMENT 4  
TOTAL AREA: 878.4 Sq Ft

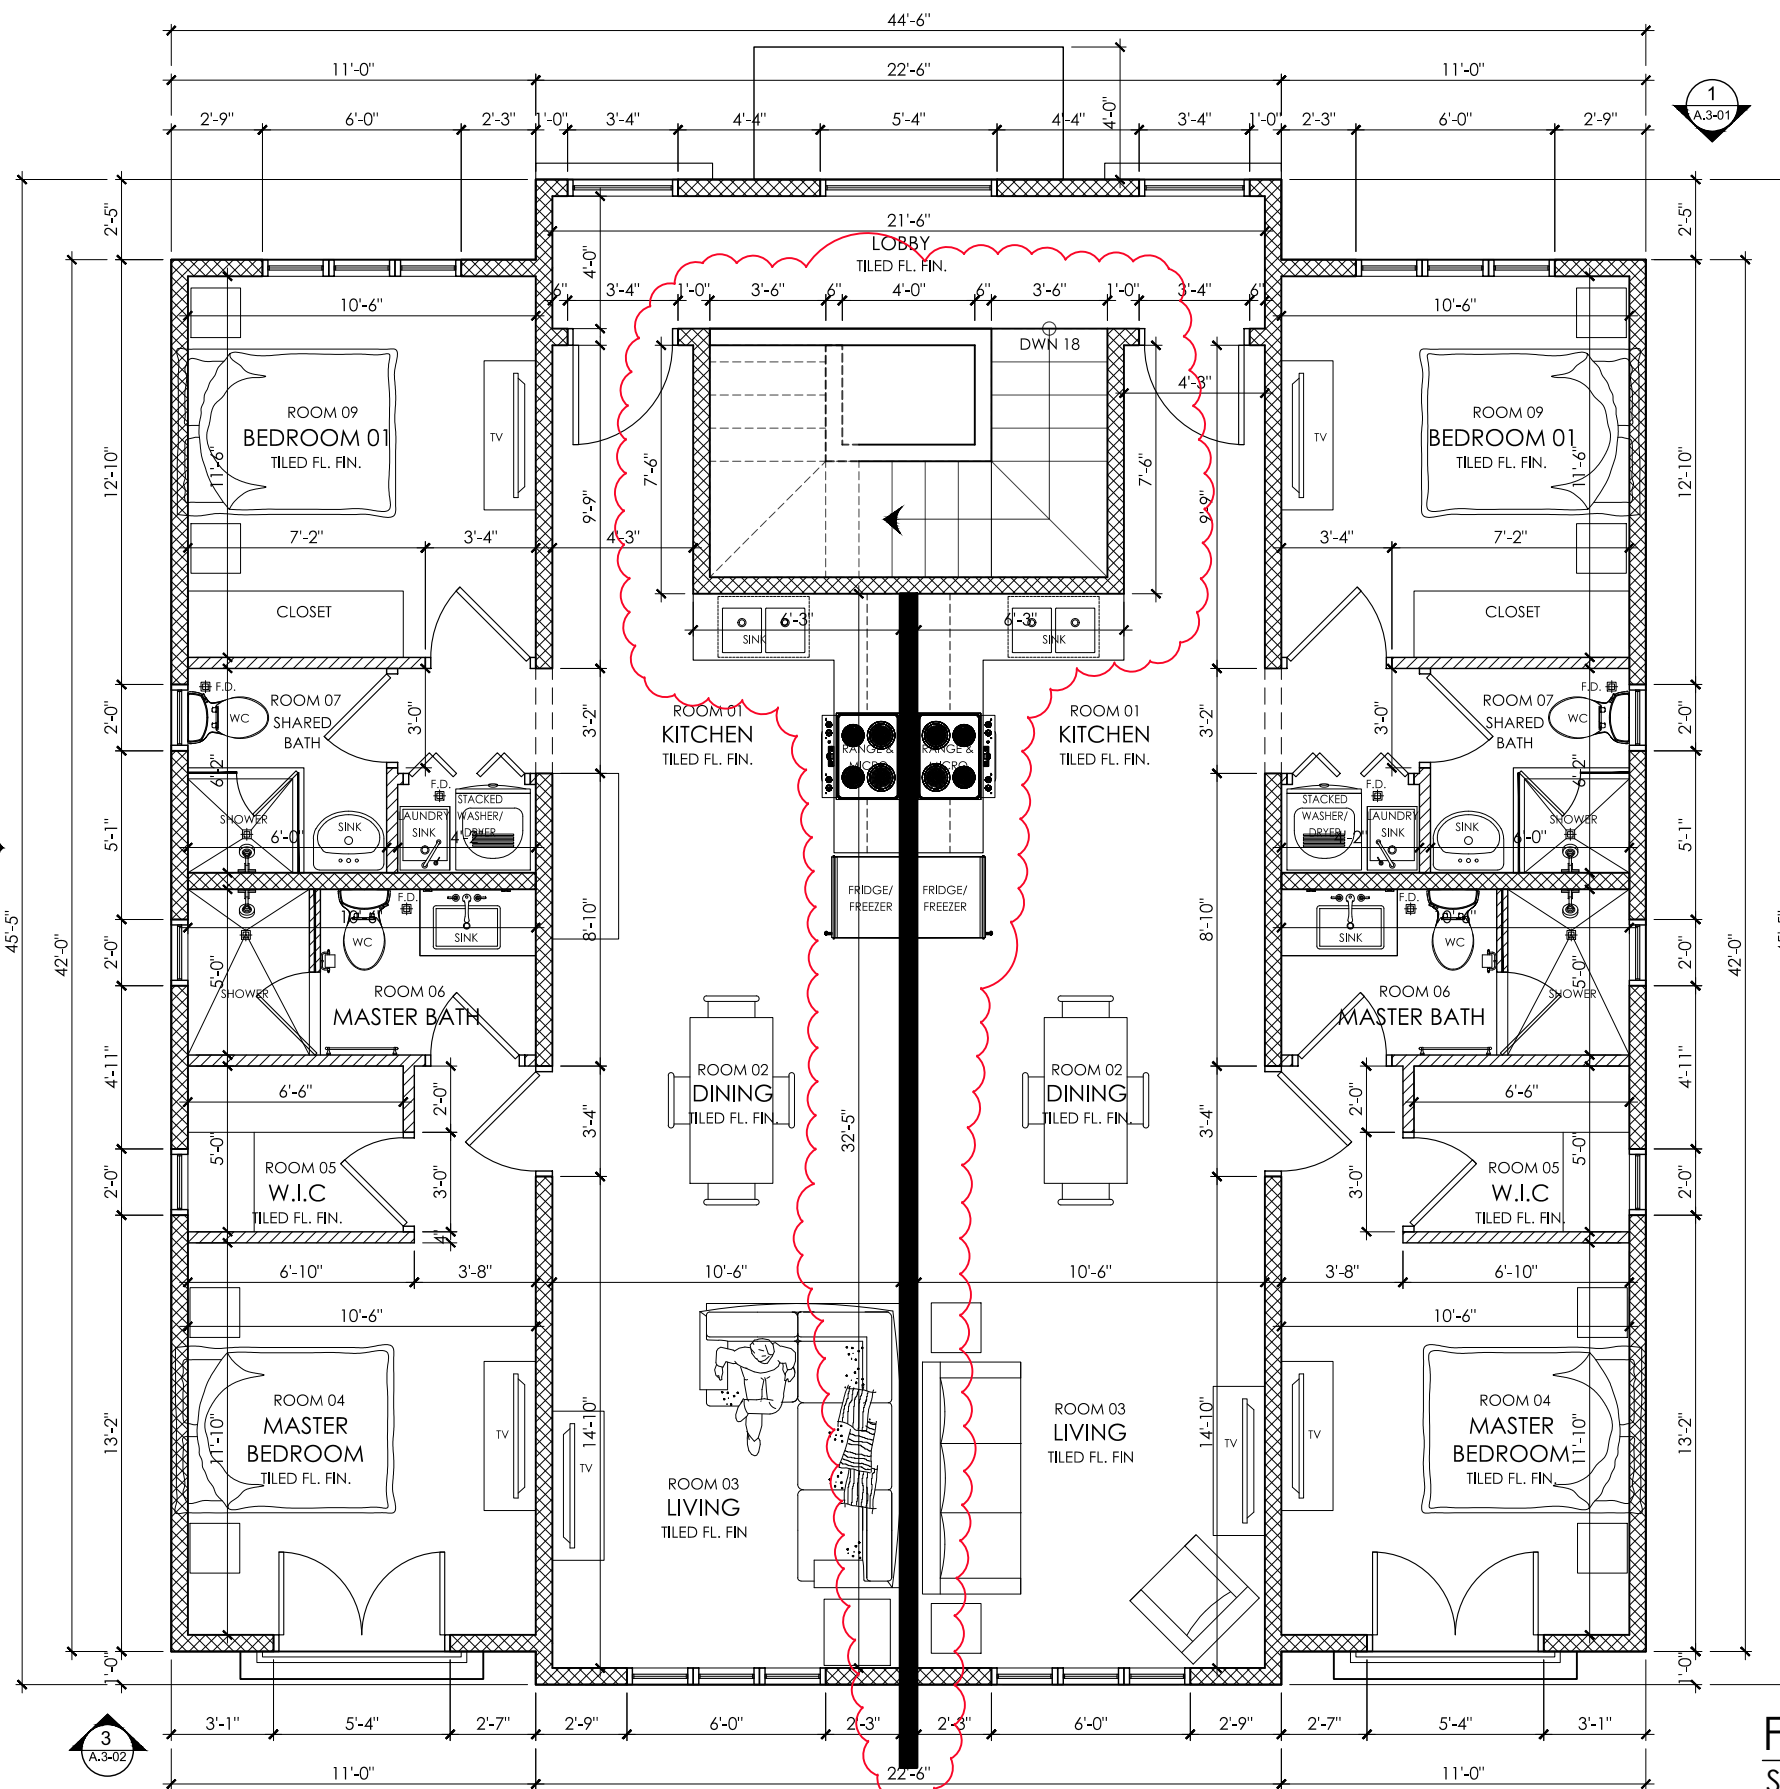

FIRST FLOOR PLAN  
SCALE: 3/16" = 1'-0"



Project North		
Revisions		
#	Date	Description
1		
2		
3		
4		

M O C A D  
L I M I T E D

#5 Brabant Street, Woodbrook, Trinidad, West Indies.  
Tele: 1-868-628-2285, 5791 Tele/Fax: 1-868-622-9577  
E-mail: mocad@mocadltd.com

PROJECT NAME


MR. WINFORD  
20 ANN AVENUE  
DIEGO MARTIN

Dwg. Title:  
FIRST FLOOR PLAN

Scale: "AS SHOWN"  
Drawn by: DT  
Chk'd. by: ML  
Date: DEC 2019  
Dwg. No.:

**A.02-2**

PRELIMINARY DESIGN

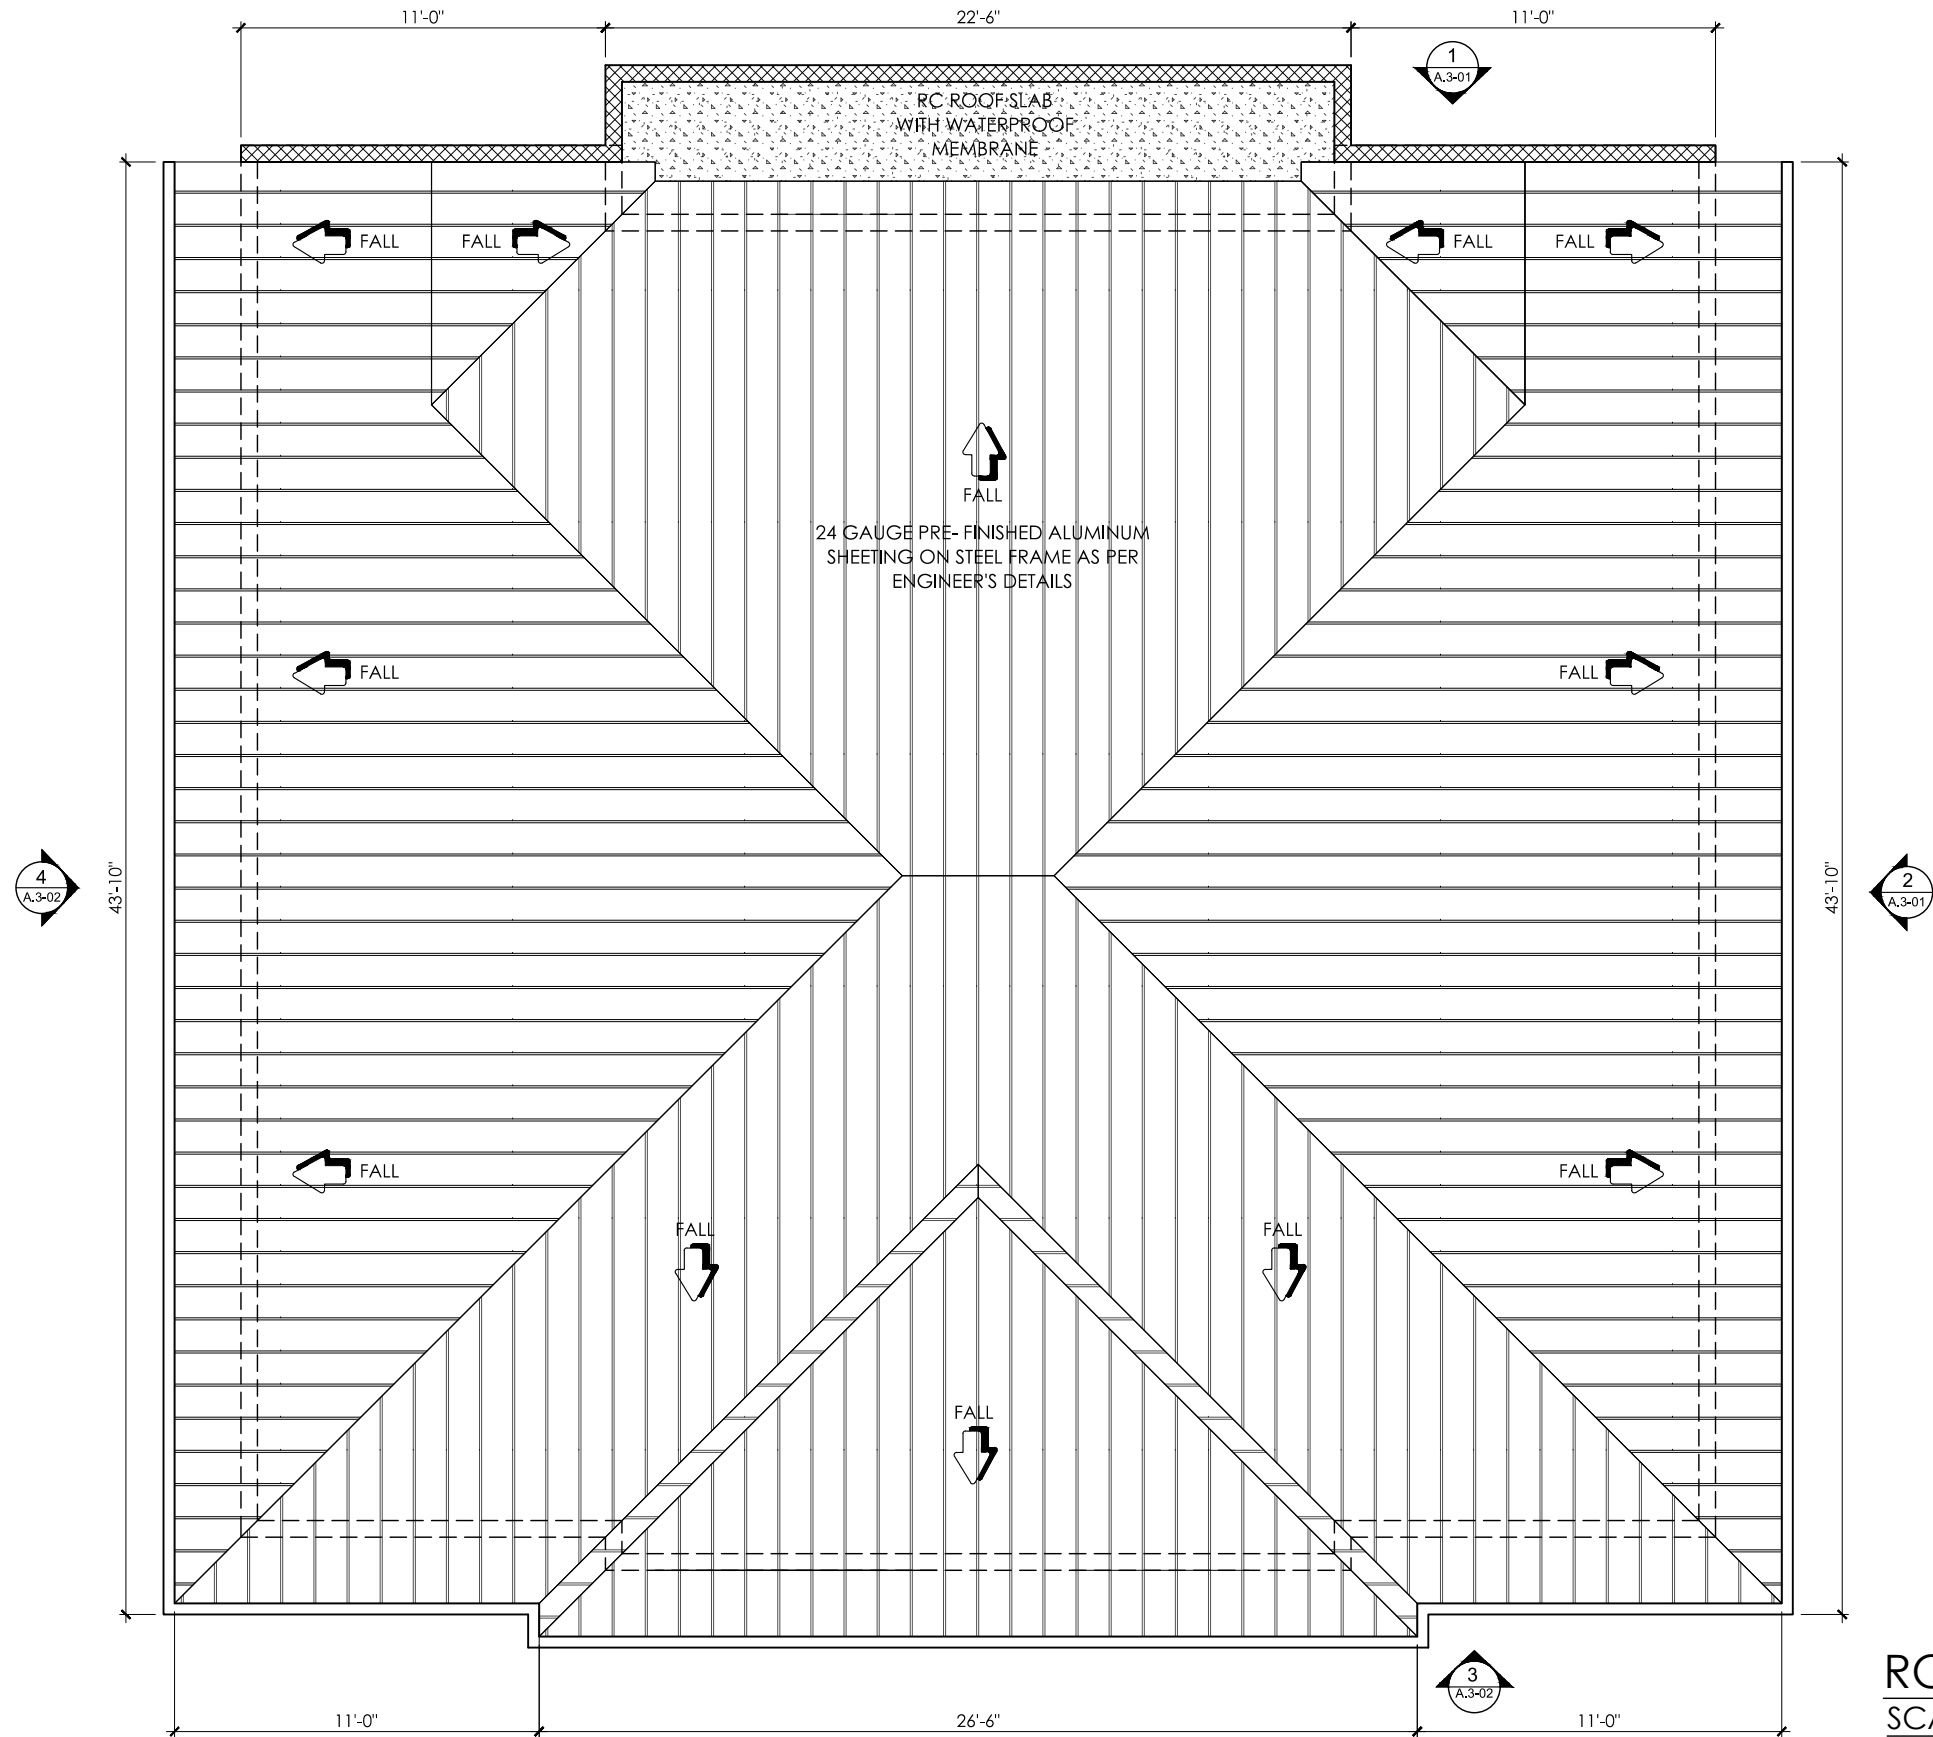

**ROOF PLAN**  
 SCALE: 3/16" = 1'-0"

**NORTH**

Project North		
Revisions		
#	Date	Description
Δ		

**M O C A D  
L I M I T E D**

#5 Brabant Street, Woodbrook, Trinidad, West Indies.  
 Tele: 1-868-628-2285, 5791 Tele/Fax: 1-868-622-9577  
 E-mail: mocad@mocadltd.com

PROJECT NAME

MR. WINFORD  
 20 ANN AVENUE  
 DIEGO MARTIN

Dwg. Title:

ROOF PLAN

Scale: "AS SHOWN"

Drawn by: DT

Chk'd. by: ML

Date: DEC 2019

Dwg. No.:

**A.02-3**

PRELIMINARY DESIGN



ELEVATION 1  
SCALE: 3/16" = 1'-0"

Project North

Revisions		
#	Date	Description
Δ	.	.

M O C A D  
L I M I T E D

#5 Brabant Street, Woodbrook, Trinidad, West Indies.  
Tele: 1-868-628-2285, 5791 Tele/Fax: 1-868-622-9577  
E-mail: mocad@mocadltd.com

PROJECT NAME

MR. WINFORD  
20 ANN AVENUE  
DIEGO MARTIN

Dwg. Title:

ELEVATION 1

Scale: "AS SHOWN"

Drawn by: DT


Chk'd. by: ML

Date: DEC 2019

Dwg. No.:

**A.03-1**

PRELIMINARY DESIGN

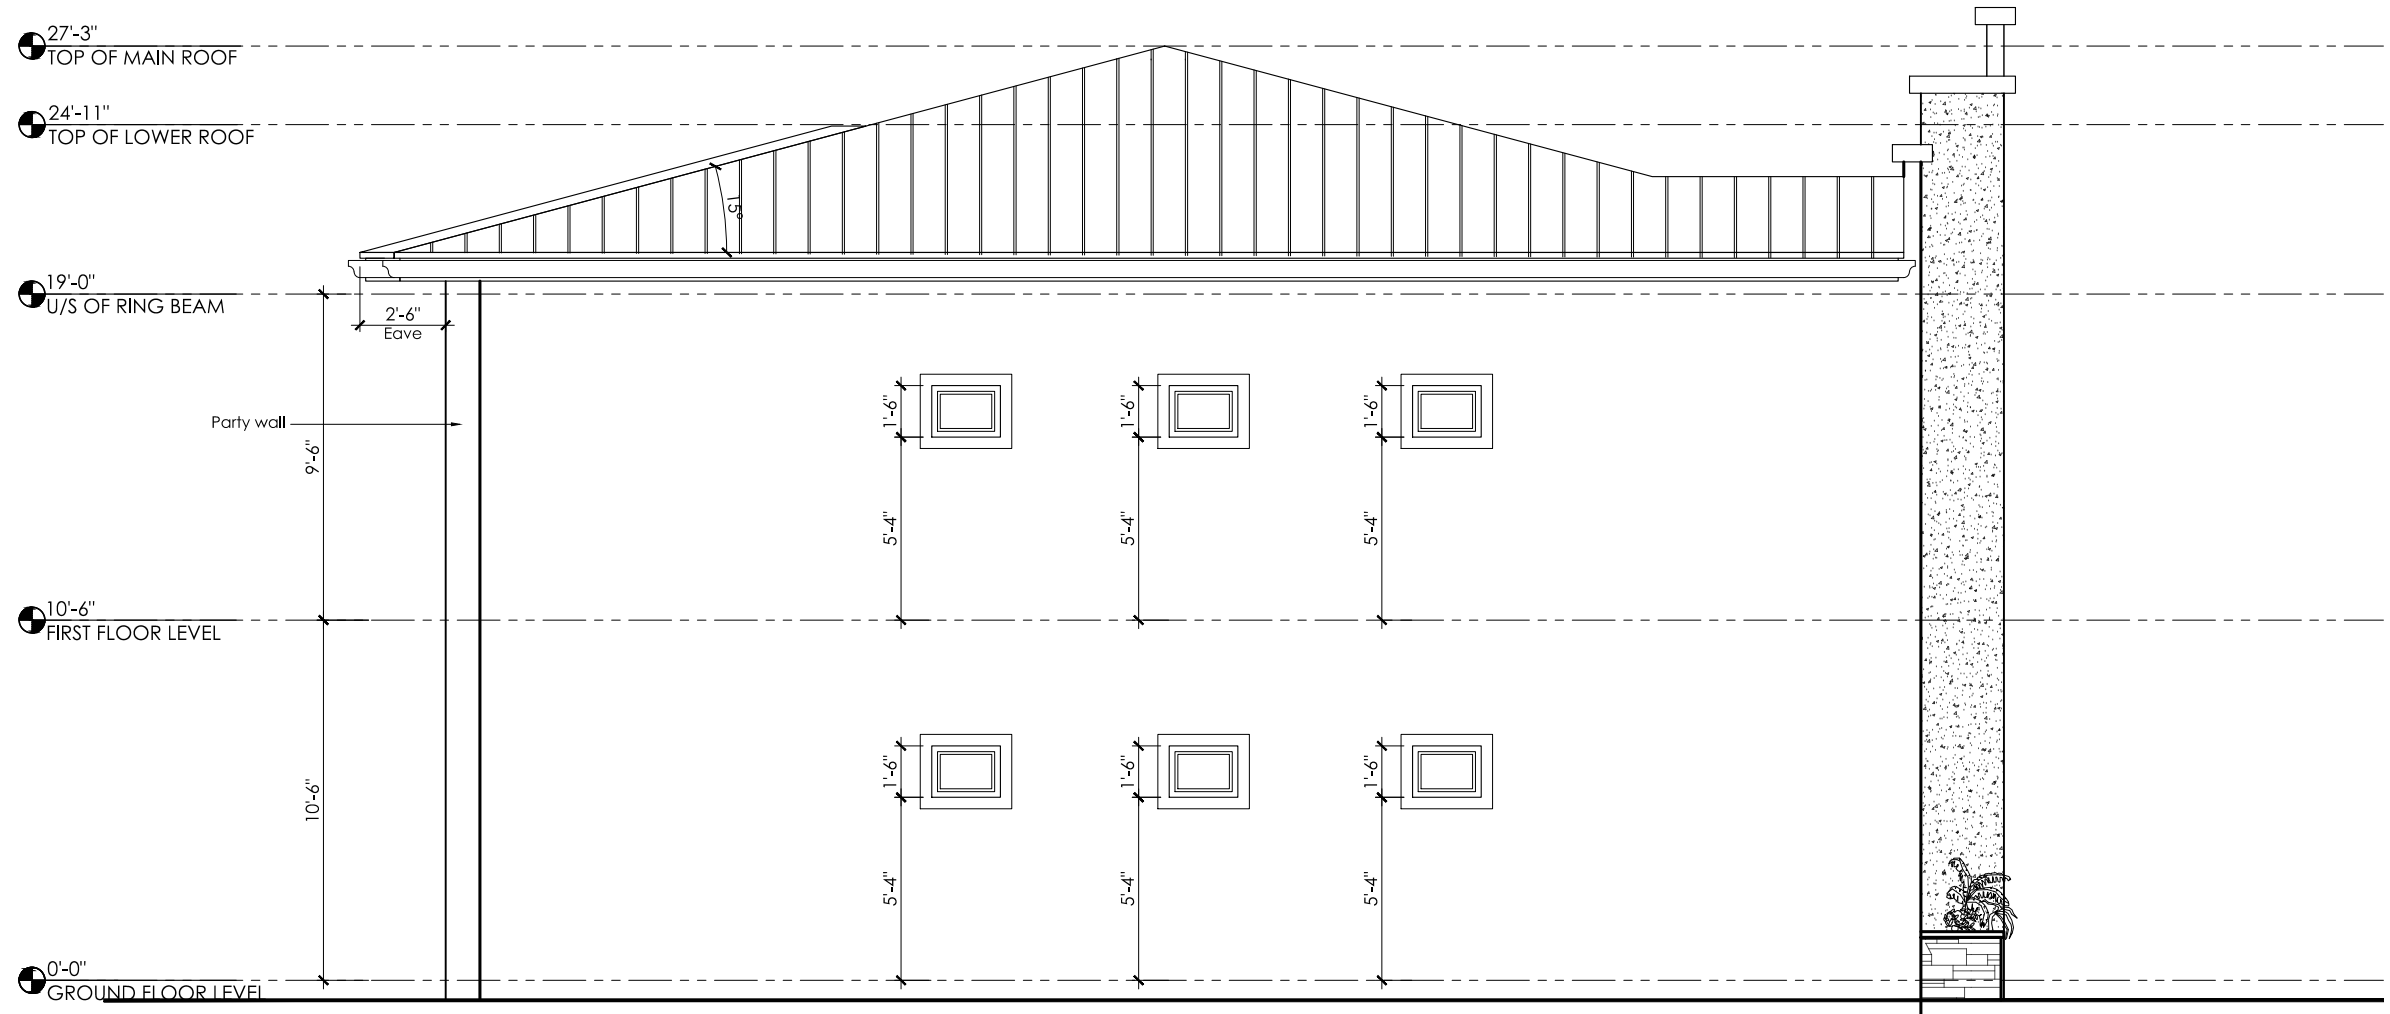

**ELEVATION 2**  
SCALE: 1/8" = 1'-0"

Project North

Revisions		
#	Date	Description
Δ	.	.

**M O C A D  
L I M I T E D**

*#5 Brabant Street, Woodbrook, Trinidad, West Indies.  
Tele: 1-868-628-2285, 5791 Tele/Fax: 1-868-622-9577  
E-mail: mocad@mocadltd.com*

PROJECT NAME

**MR. WINFORD  
20 ANN AVENUE  
DIEGO MARTIN**


Dwg. Title:

**ELEVATIONS 2**

Scale: "AS SHOWN"  
 Drawn by: DT  
 Chk'd. by: ML  
 Date: DEC 2019  
 Dwg. No.:

**PRELIMINARY DESIGN**

**A.03-2**

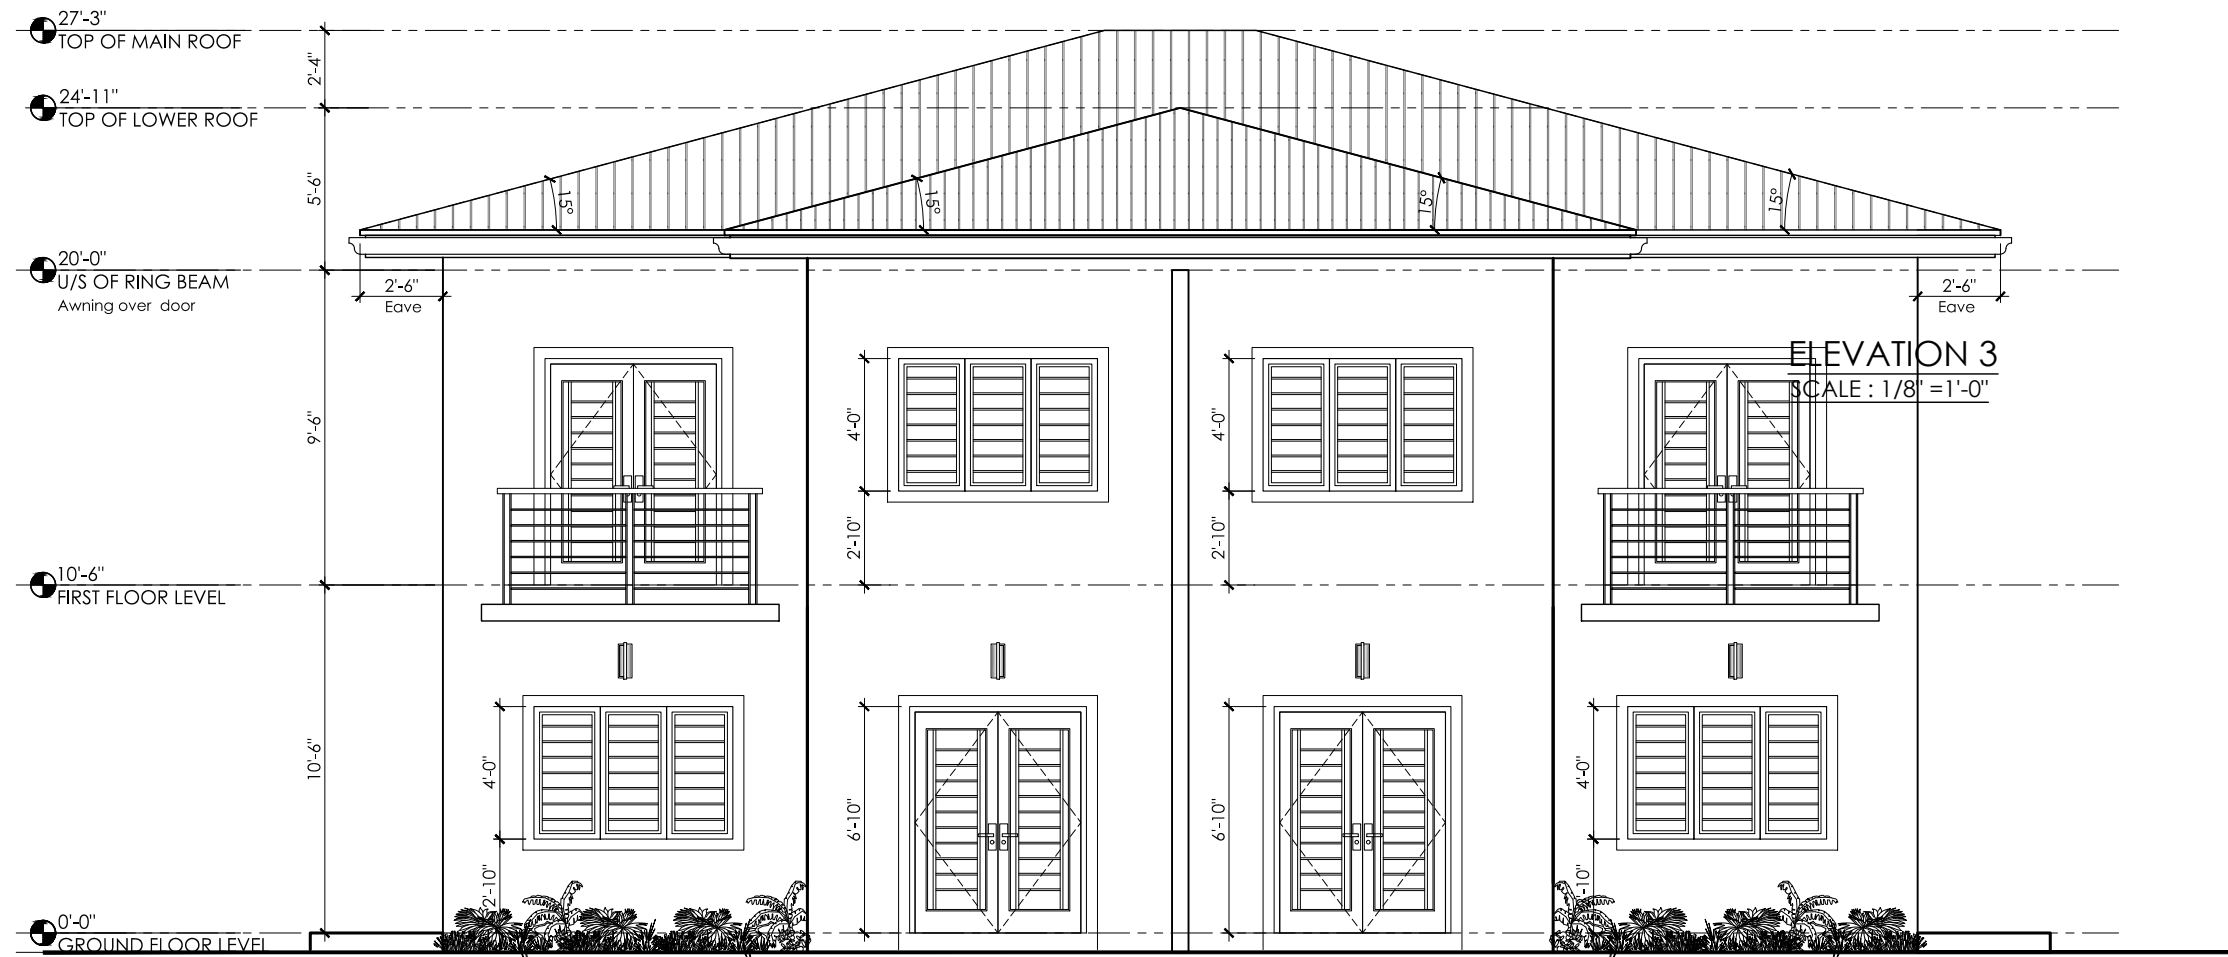

ELEVATION 3  
SCALE: 3/16" = 1'-0"

Project North

Revisions		
#	Date	Description
Δ		

M O C A D  
L I M I T E D

#5 Brabant Street, Woodbrook, Trinidad, West Indies.  
Tele: 1-868-628-2285, 5791 Tele/Fax: 1-868-622-9577  
E-mail: mocad@mocadltd.com

PROJECT NAME

MR. WINFORD  
20 ANN AVENUE  
DIEGO MARTIN


Dwg. Title:

ELEVATIONS 3

Scale: "AS SHOWN"  
Drawn by: DT  
Chk'd. by: ML  
Date: DEC 2019  
Dwg. No.:

PRELIMINARY DESIGN

**A.03-3**

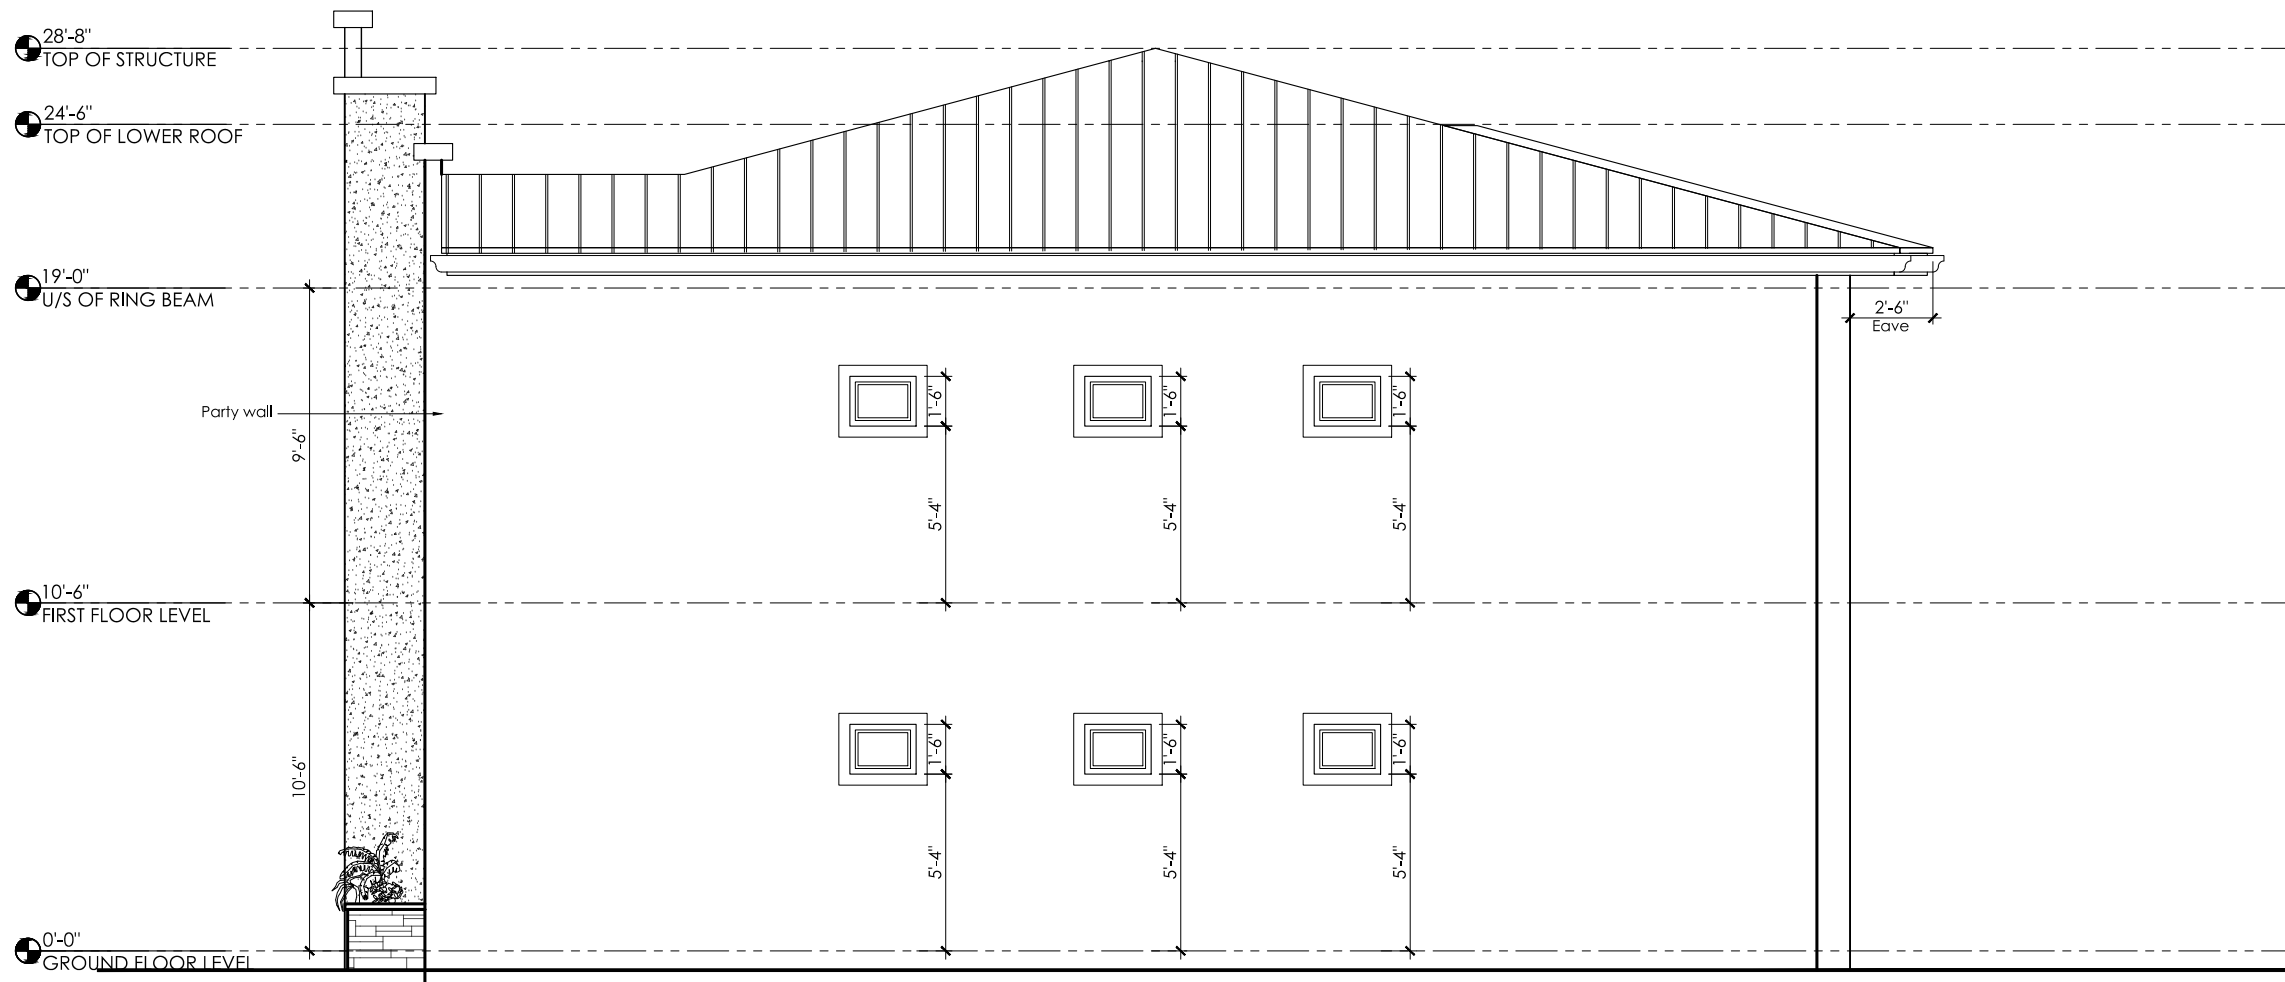

ELEVATION 4  
SCALE: 1/8" = 1'-0"

Project North

Revisions		
#	Date	Description
Δ		

M O C A D  
L I M I T E D

#5 Brabant Street, Woodbrook, Trinidad, West Indies.  
Tele: 1-868-628-2285, 5791 Tele/Fax: 1-868-622-9577  
E-mail: mocad@mocadltd.com

PROJECT NAME

MR. WINFORD  
20 ANN AVENUE  
DIEGO MARTIN

Dwg. Title:


ELEVATIONS 3 & 4

Scale: "AS SHOWN"  
Drawn by: DT  
Chk'd. by: ML  
Date: DEC 2019  
Dwg. No.:

**A.03-4**

PRELIMINARY DESIGN



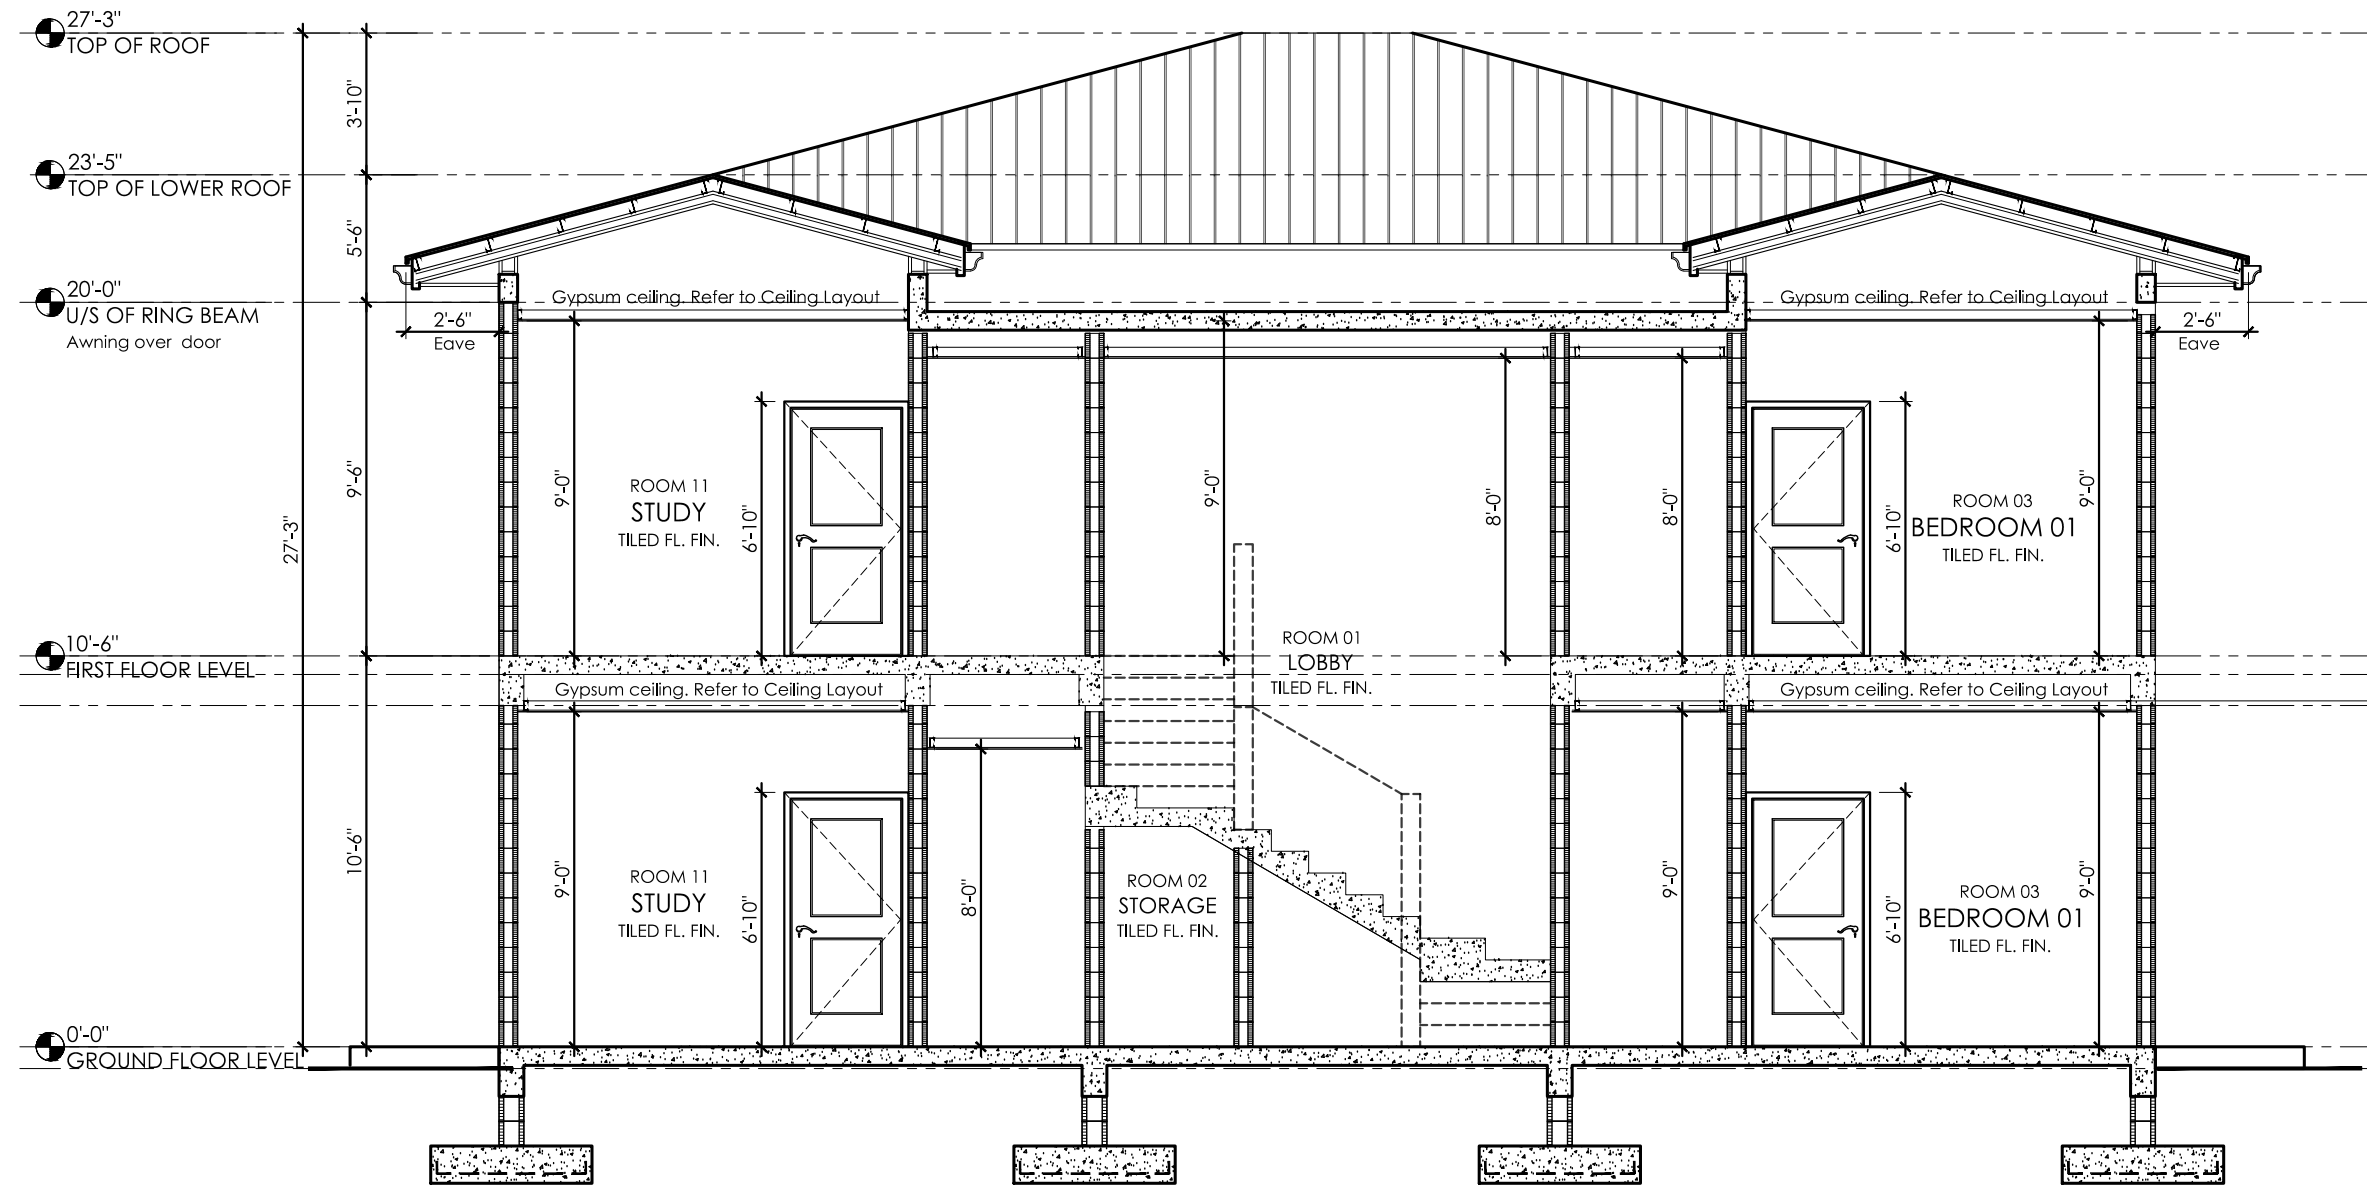

**SECTION A-A**  
SCALE : 1/8" = 1'-0"

Project North

Revisions		
#	Date	Description
△		

**M O C A D  
L I M I T E D**

#5 Brabant Street, Woodbrook, Trinidad, West Indies.  
Tele: 1-868-628-2285, 5791 Tele/Fax: 1-868-622-9577  
E-mail: mocad@mocadltd.com

PROJECT NAME  
**MR. WINFORD  
20 ANN AVENUE  
DIEGO MARTIN**

Dwg. Title:  
**SECTION A-A**

Scale: "AS SHOWN"  
Drawn by: DT  
Chk'd. by: ML  
Date: DEC 2019  
Dwg. No.:

**PRELIMINARY DESIGN**

**A.04-1**