

1 Ground Floor  
3/16" = 1'-0"

GR. FLOOR AREA: 625 sq.ft per unit

Mr. Ashraf Ali

Multi-Family Development - Danpat  
Seetal Trace, Arouca



GROUND FLOOR  
LAYOUT

Project number	-
Date	Feb. 14 2019
Drawn by	MS
Checked by	EL



A101

Scale 3/16" = 1'-0"

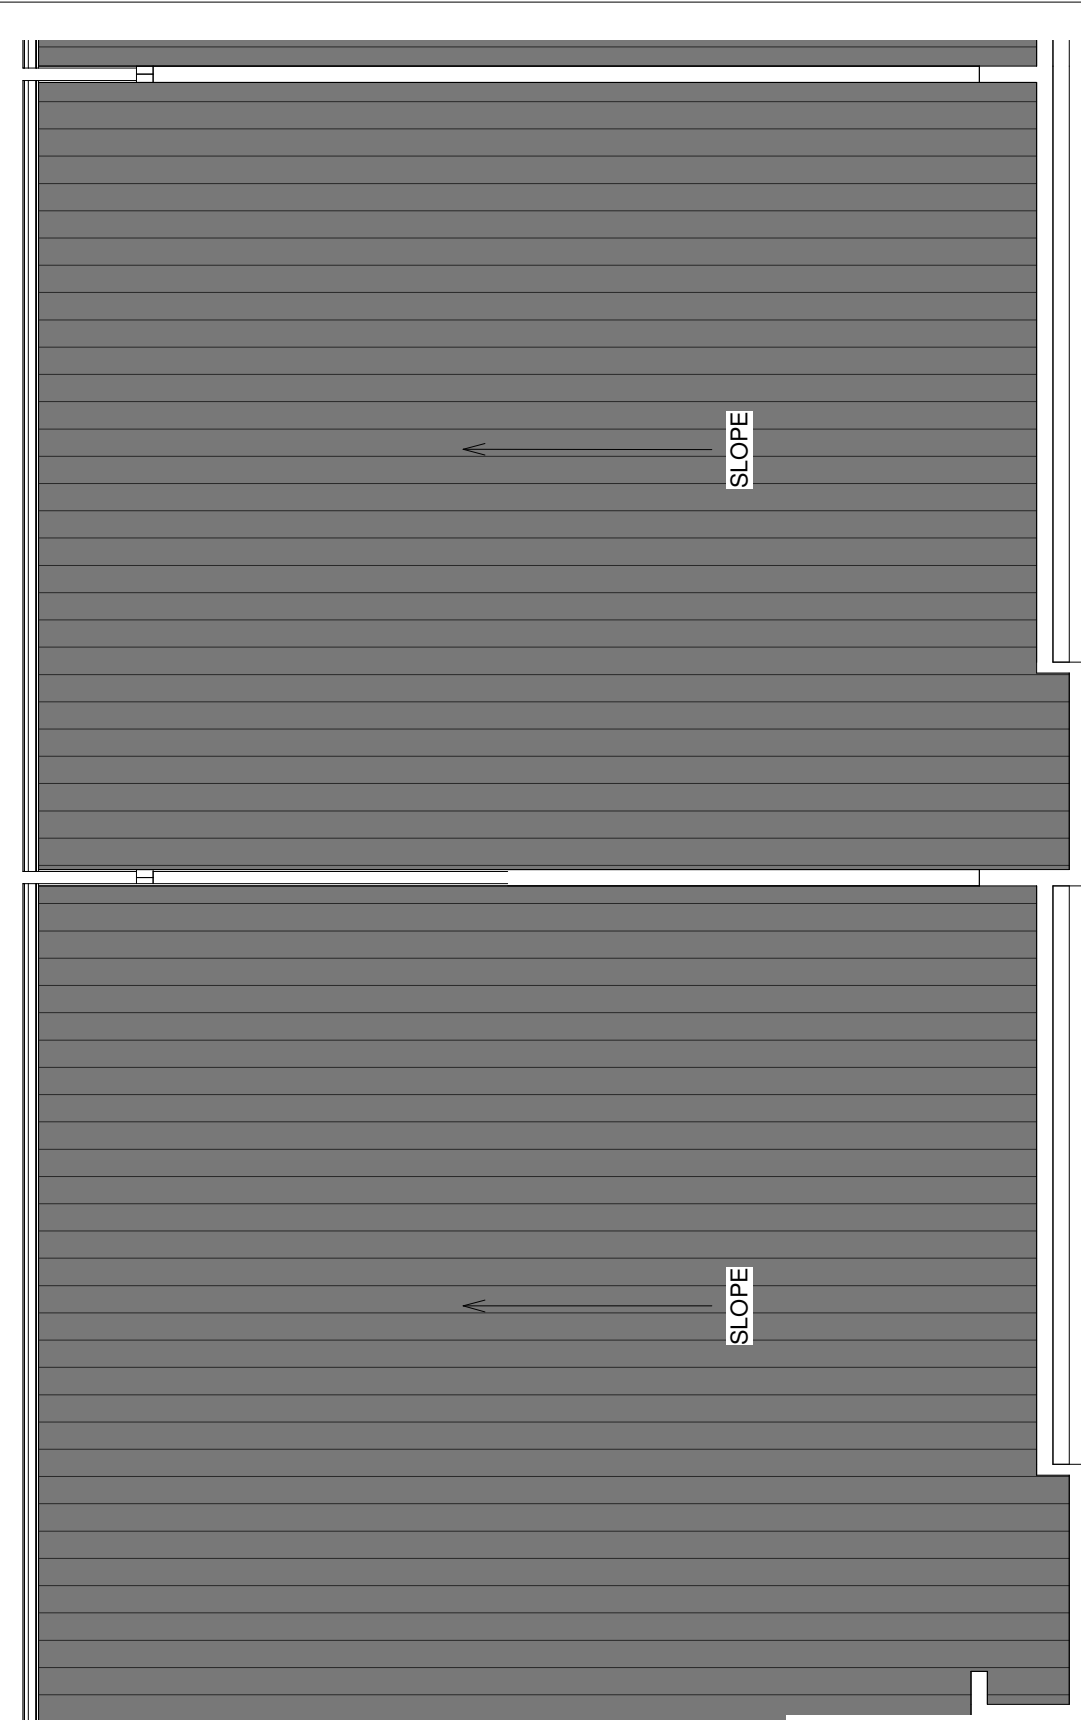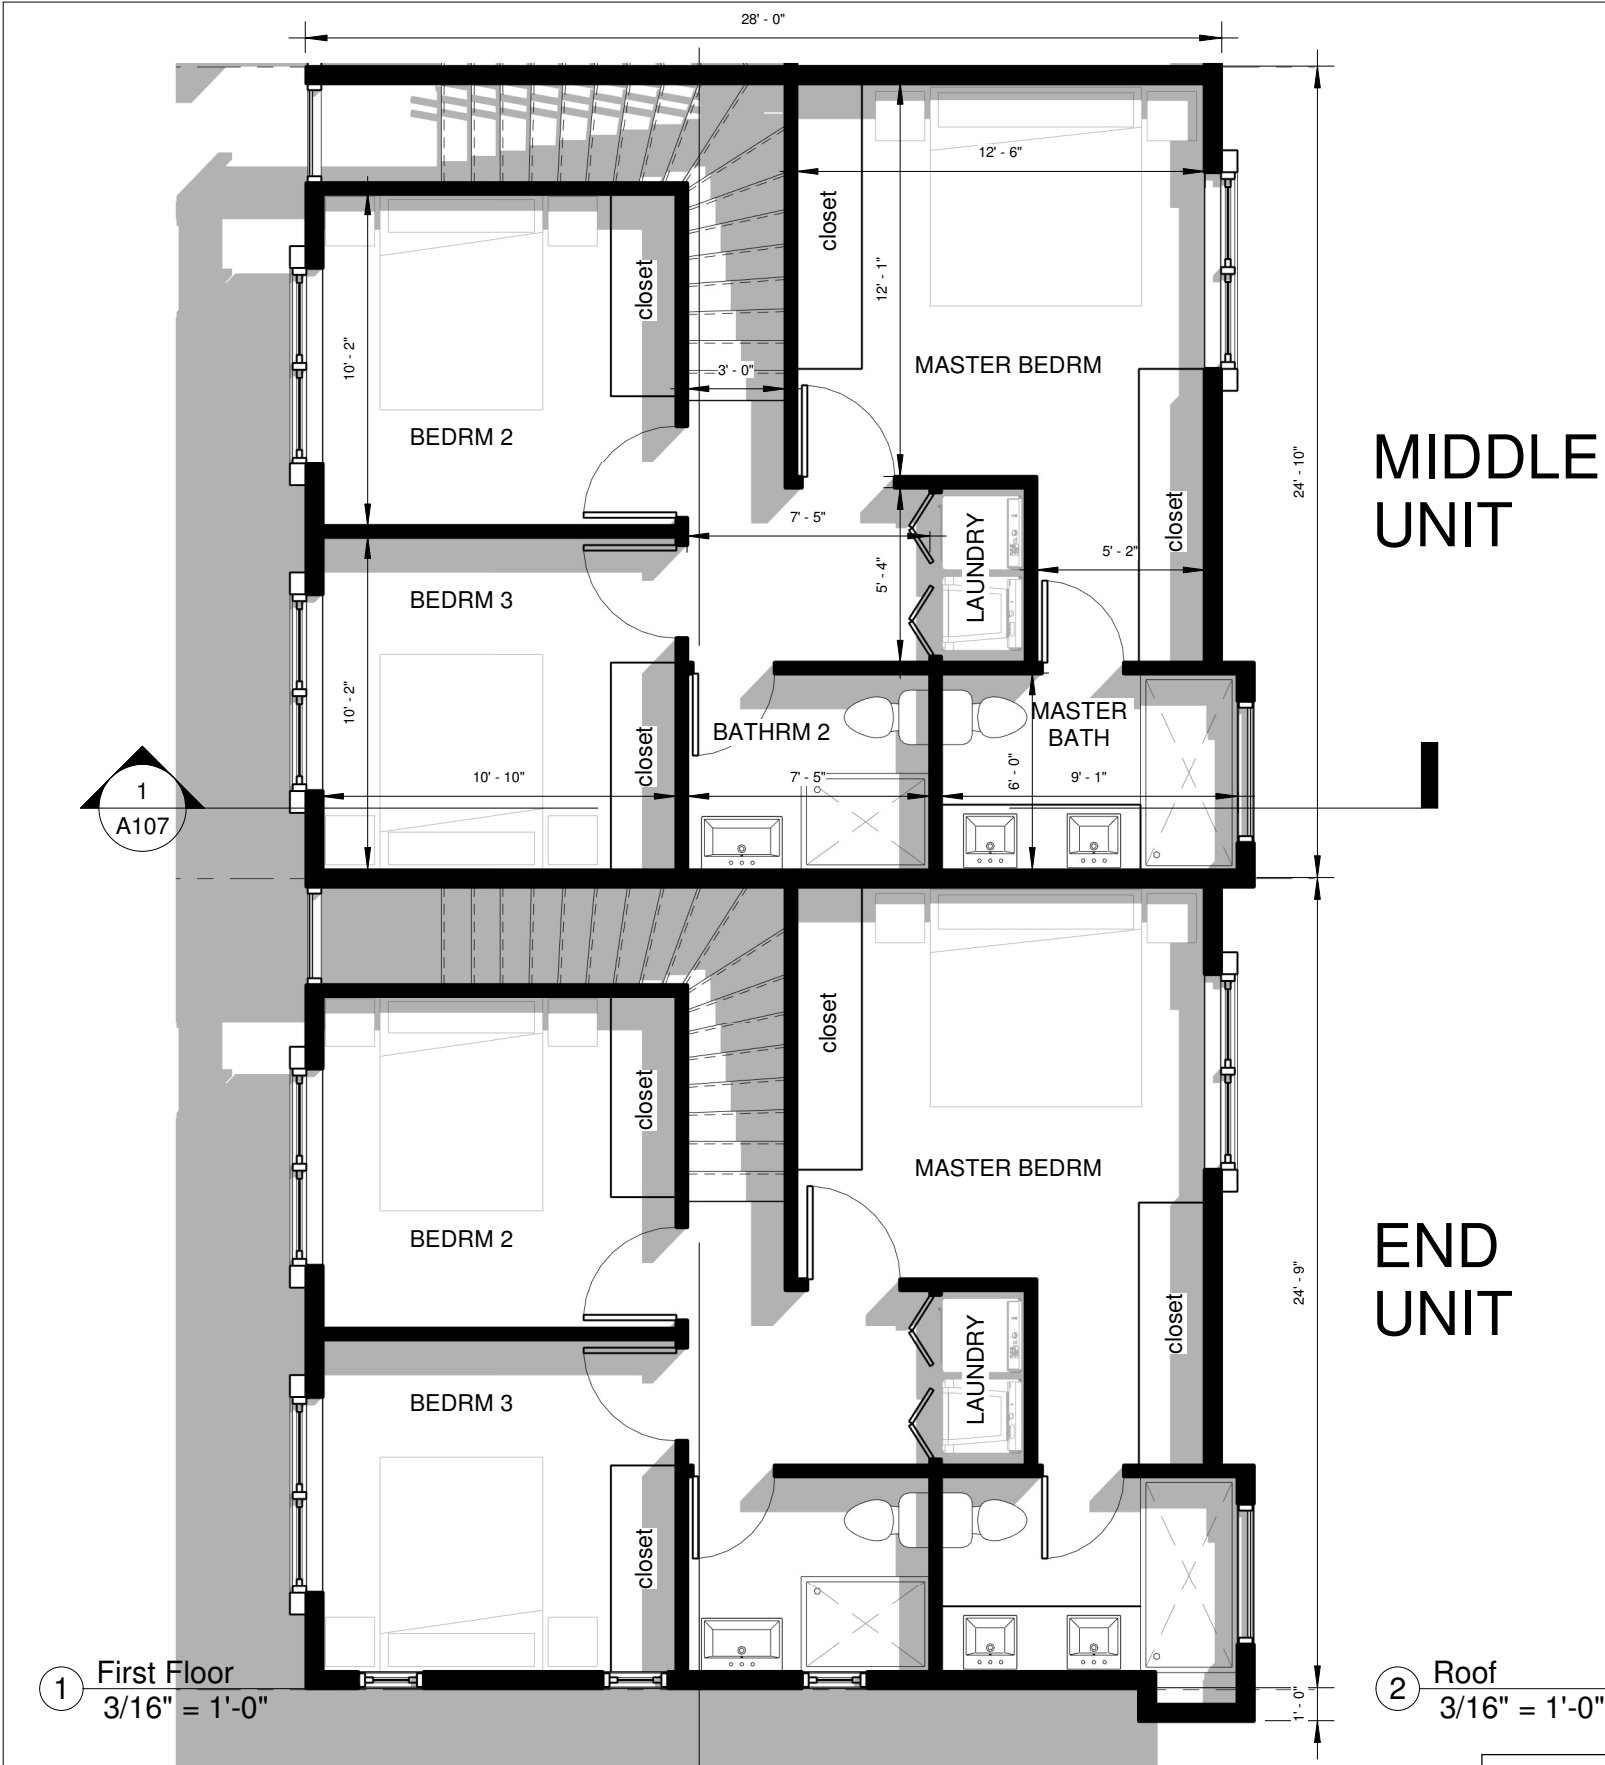

1 First Floor  
3/16" = 1'-0"

2 Roof  
3/16" = 1'-0"

1st. FLOOR AREA: 725 sq.ft per unit

1  
A106


Mr. Ashraf Ali	FIRST FLOOR LAYOUT & ROOF PLAN		
	Project number	-	
Multi-Family Development - Danpat Seetal Trace, Arouca	Date	Feb. 14 2019	A102
	Drawn by	MS	
	Checked by	EL	Scale



① Typ. Front  
1/4" = 1'-0"


Mr. Ashraf Ali	FRONT ELEVATION		
	Project number	-	
	Date	Feb. 14 2019	A103
	Drawn by	MS	Scale
Multi-Family Development - Danpat Seetal Trace, Arouca	Checked by	EL	

1  
A107

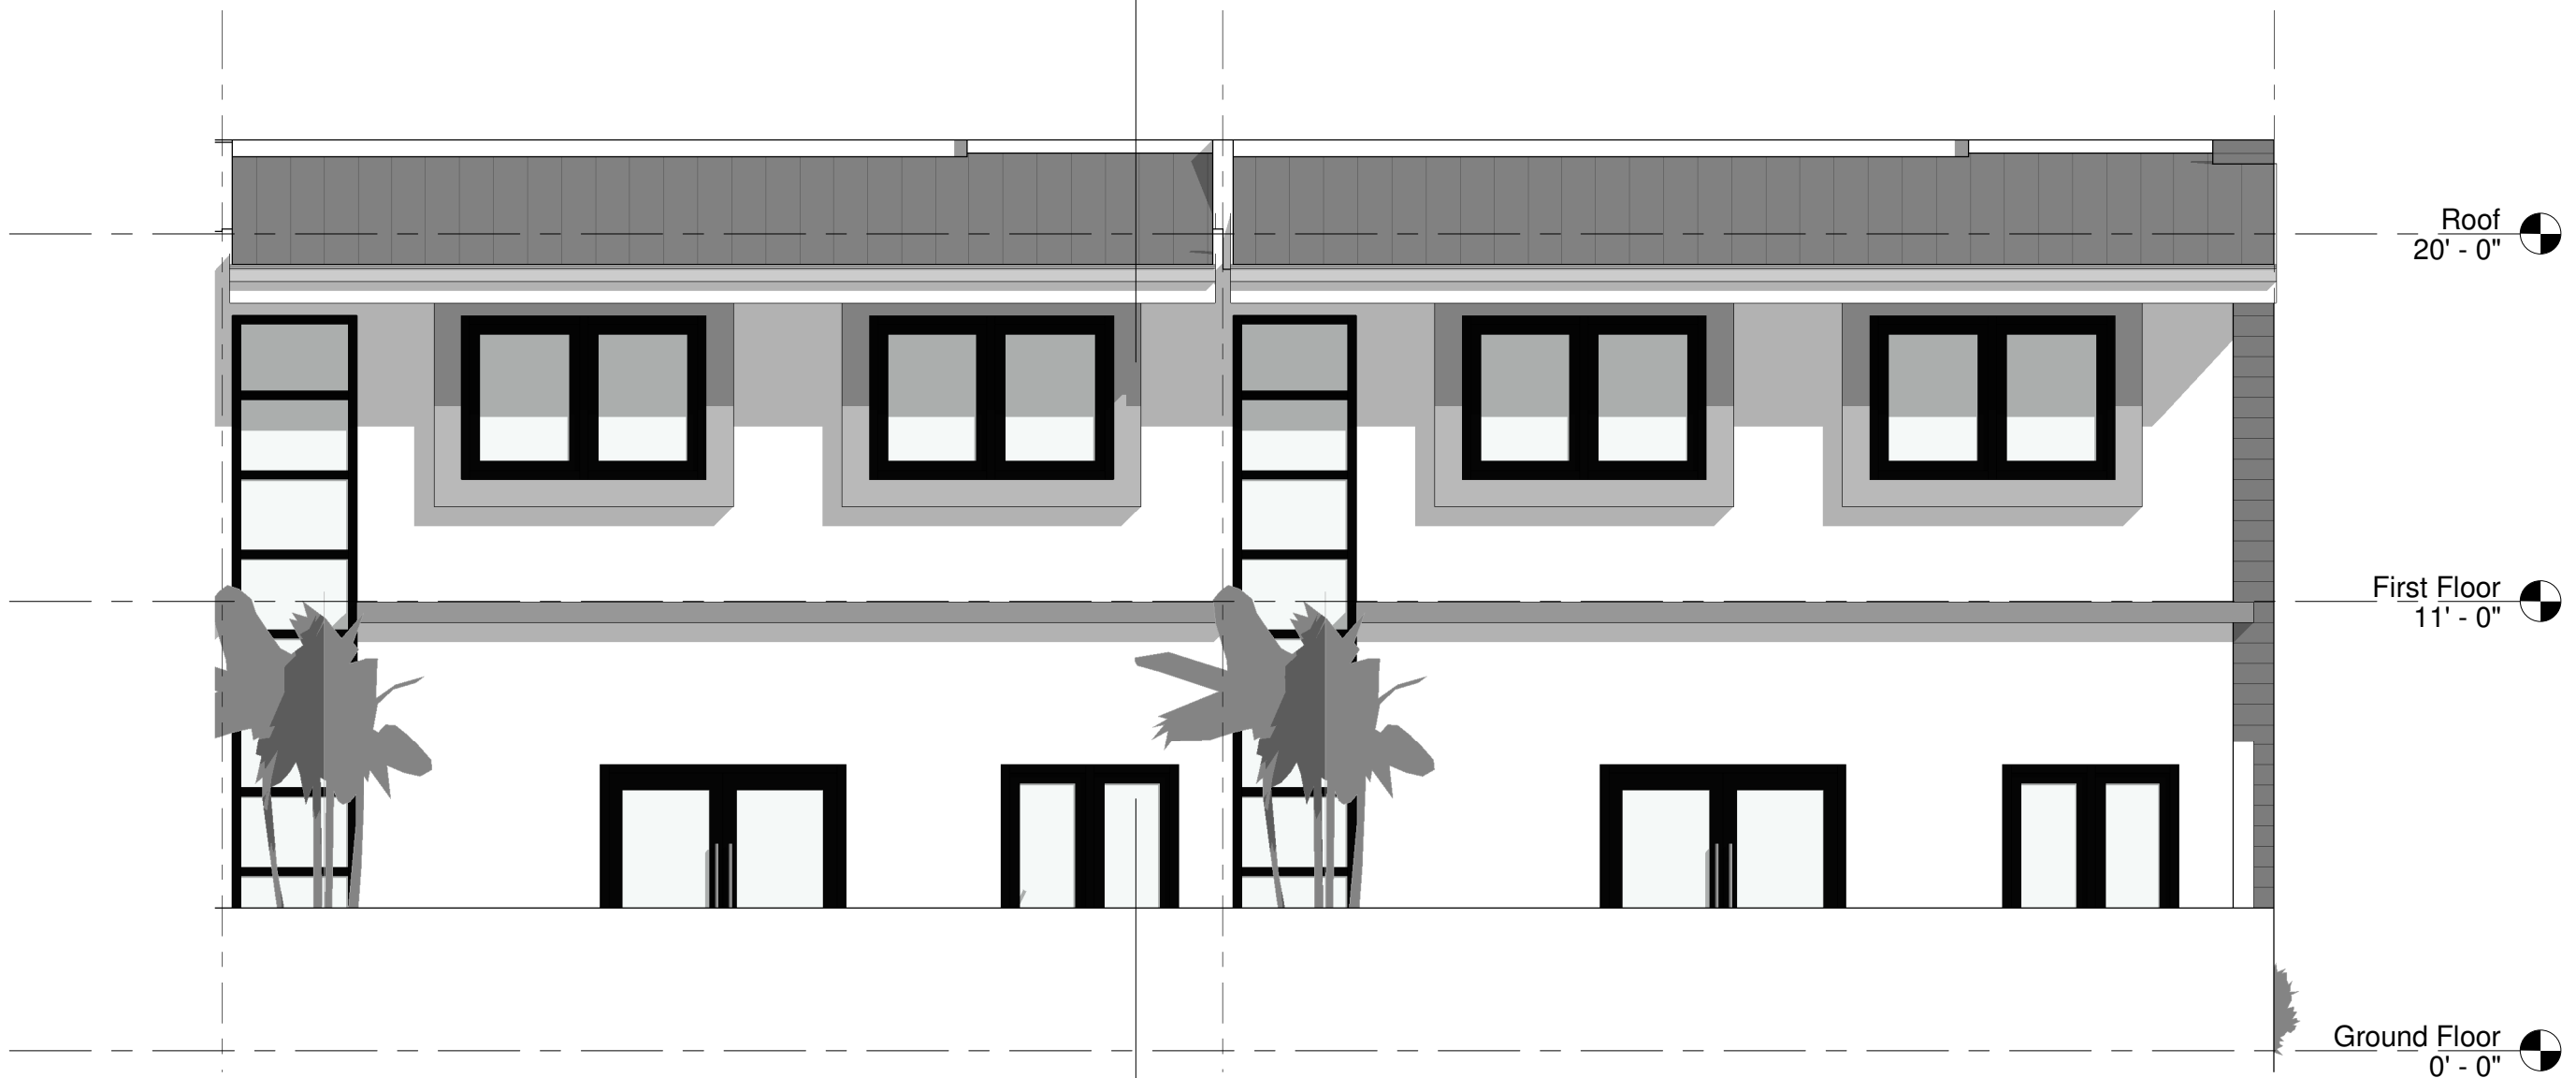


① Typ. Back  
1/4" = 1'-0"

Mr. Ashraf Ali  Multi-Family Development - Danpat Seetal Trace, Arouca	BACK ELEVATION		
	Project number	-	
	Date	Feb. 14 2019	
	Drawn by	MS	
Checked by	EL	Scale	1/4" = 1'-0"

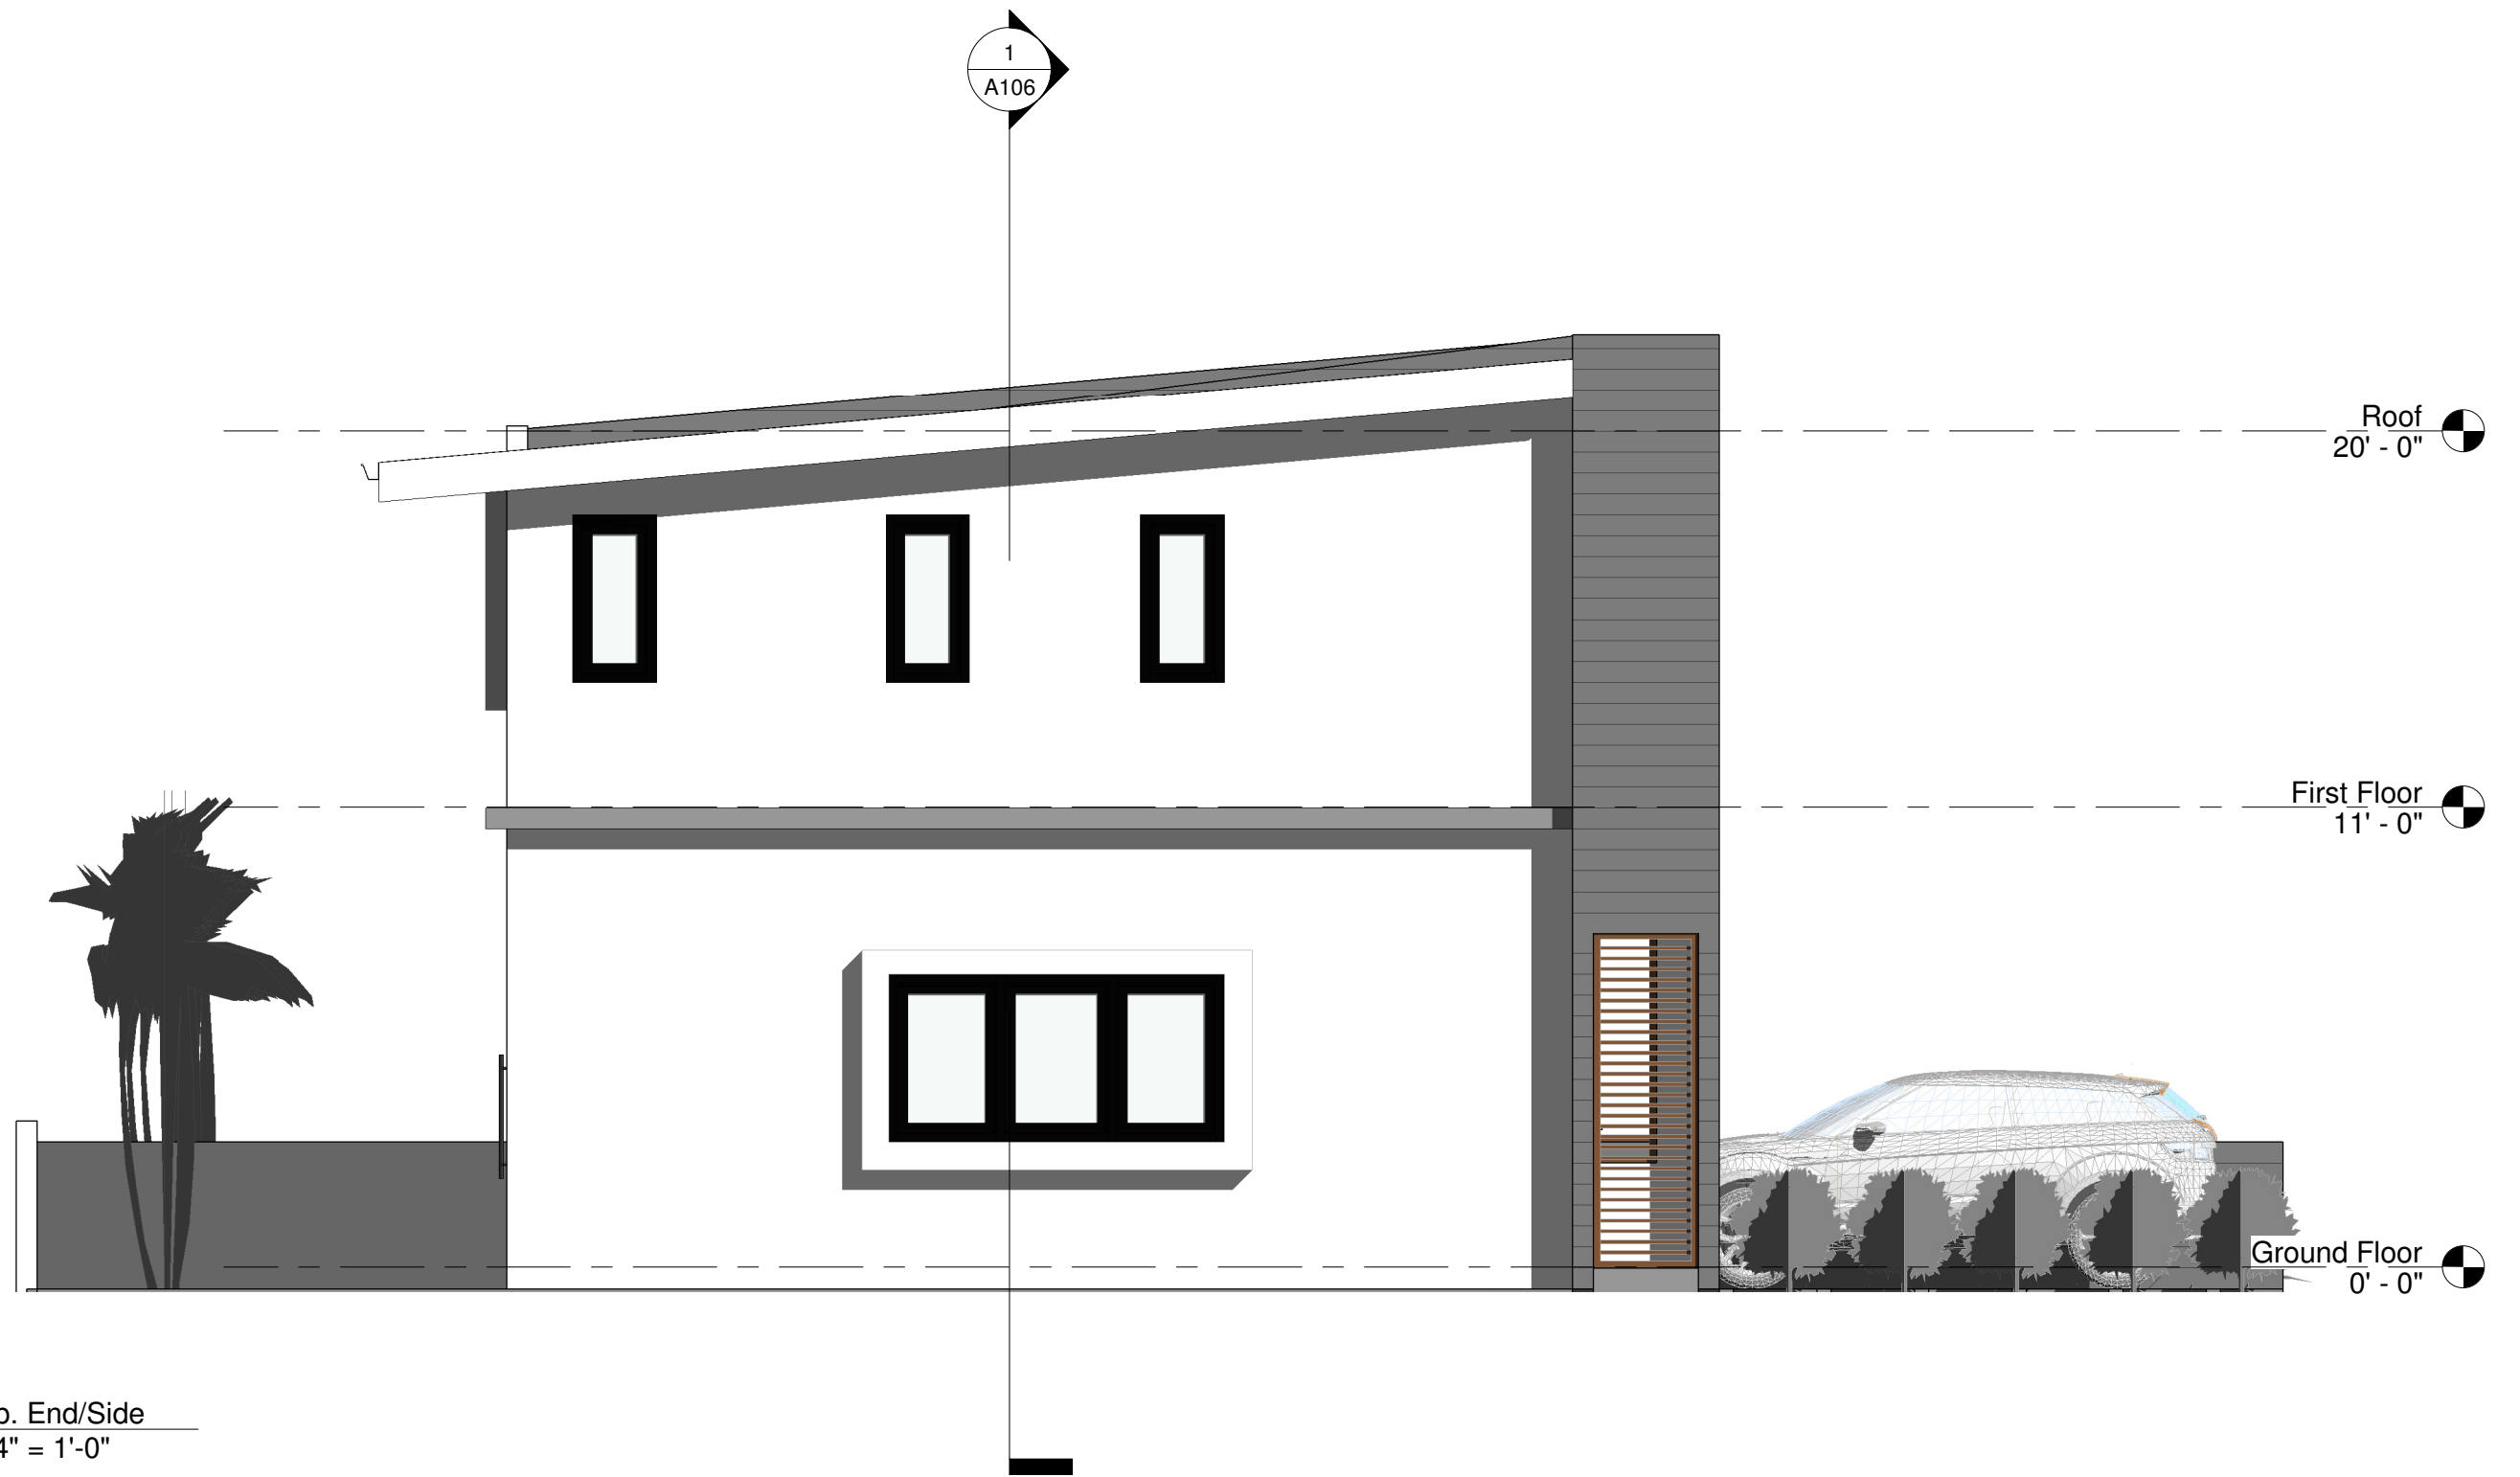


① Typ. End/Side  
1/4" = 1'-0"

Mr. Ashraf Ali  Multi-Family Development - Danpat Seetal Trace, Arouca	SIDE ELEVATION		
	Project number	-	
	Date	Feb. 14 2019	
	Drawn by	MS	
Checked by	EL	Scale	1/4" = 1'-0"




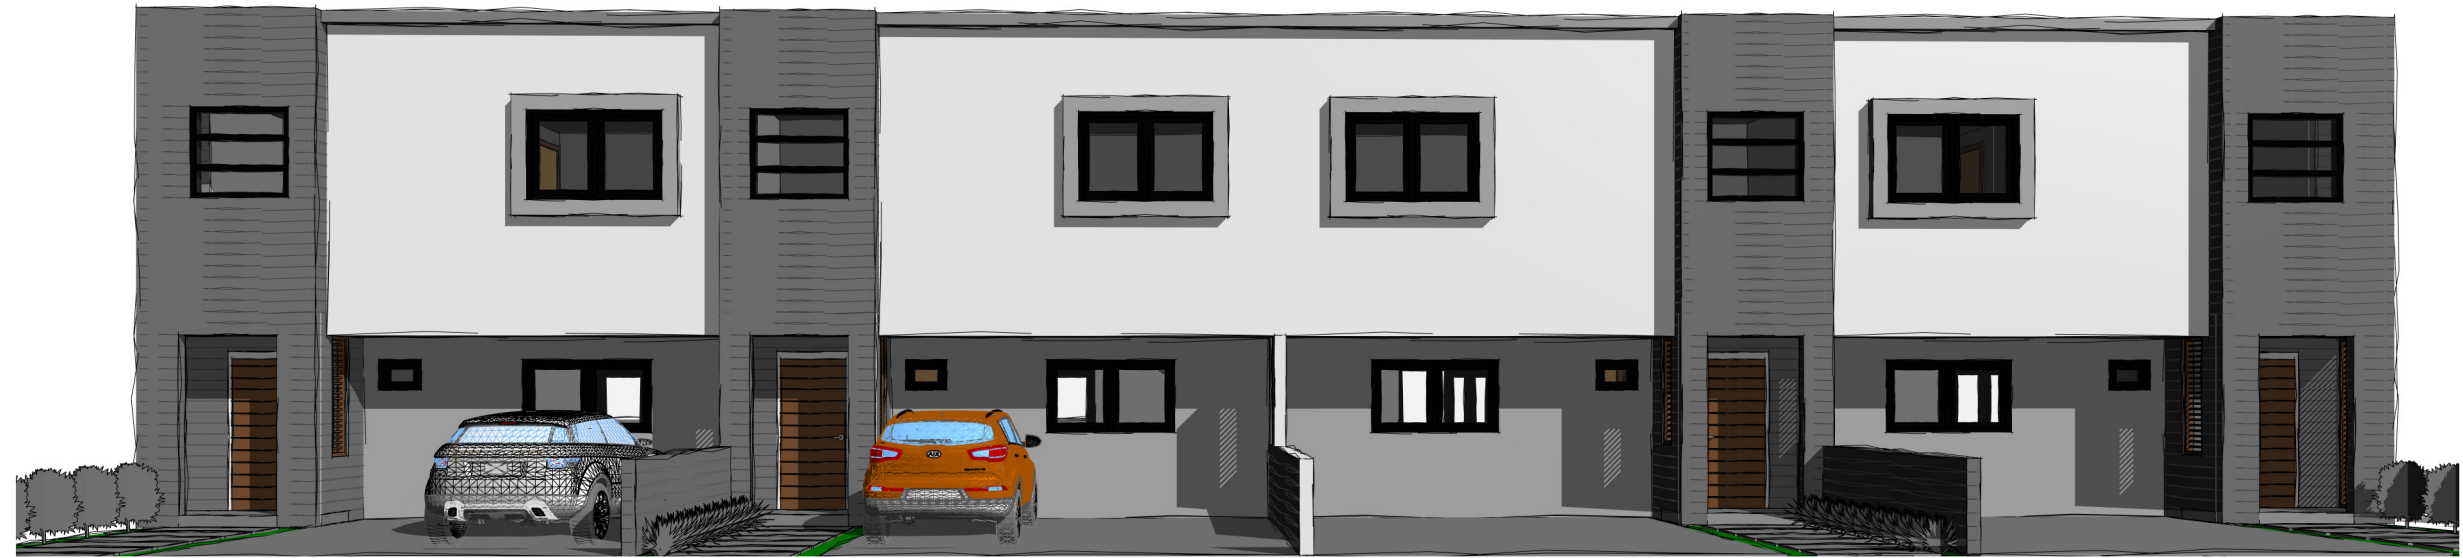
1 Section 1  
3/16" = 1'-0"

Mr. Ashraf Ali  Multi-Family Development - Danpat Seetal Trace, Arouca	SECTION 1		
	Project number	-	
	Date	Feb. 14 2019	
	Drawn by	MS	
Checked by	EL	Scale	3/16" = 1'-0"

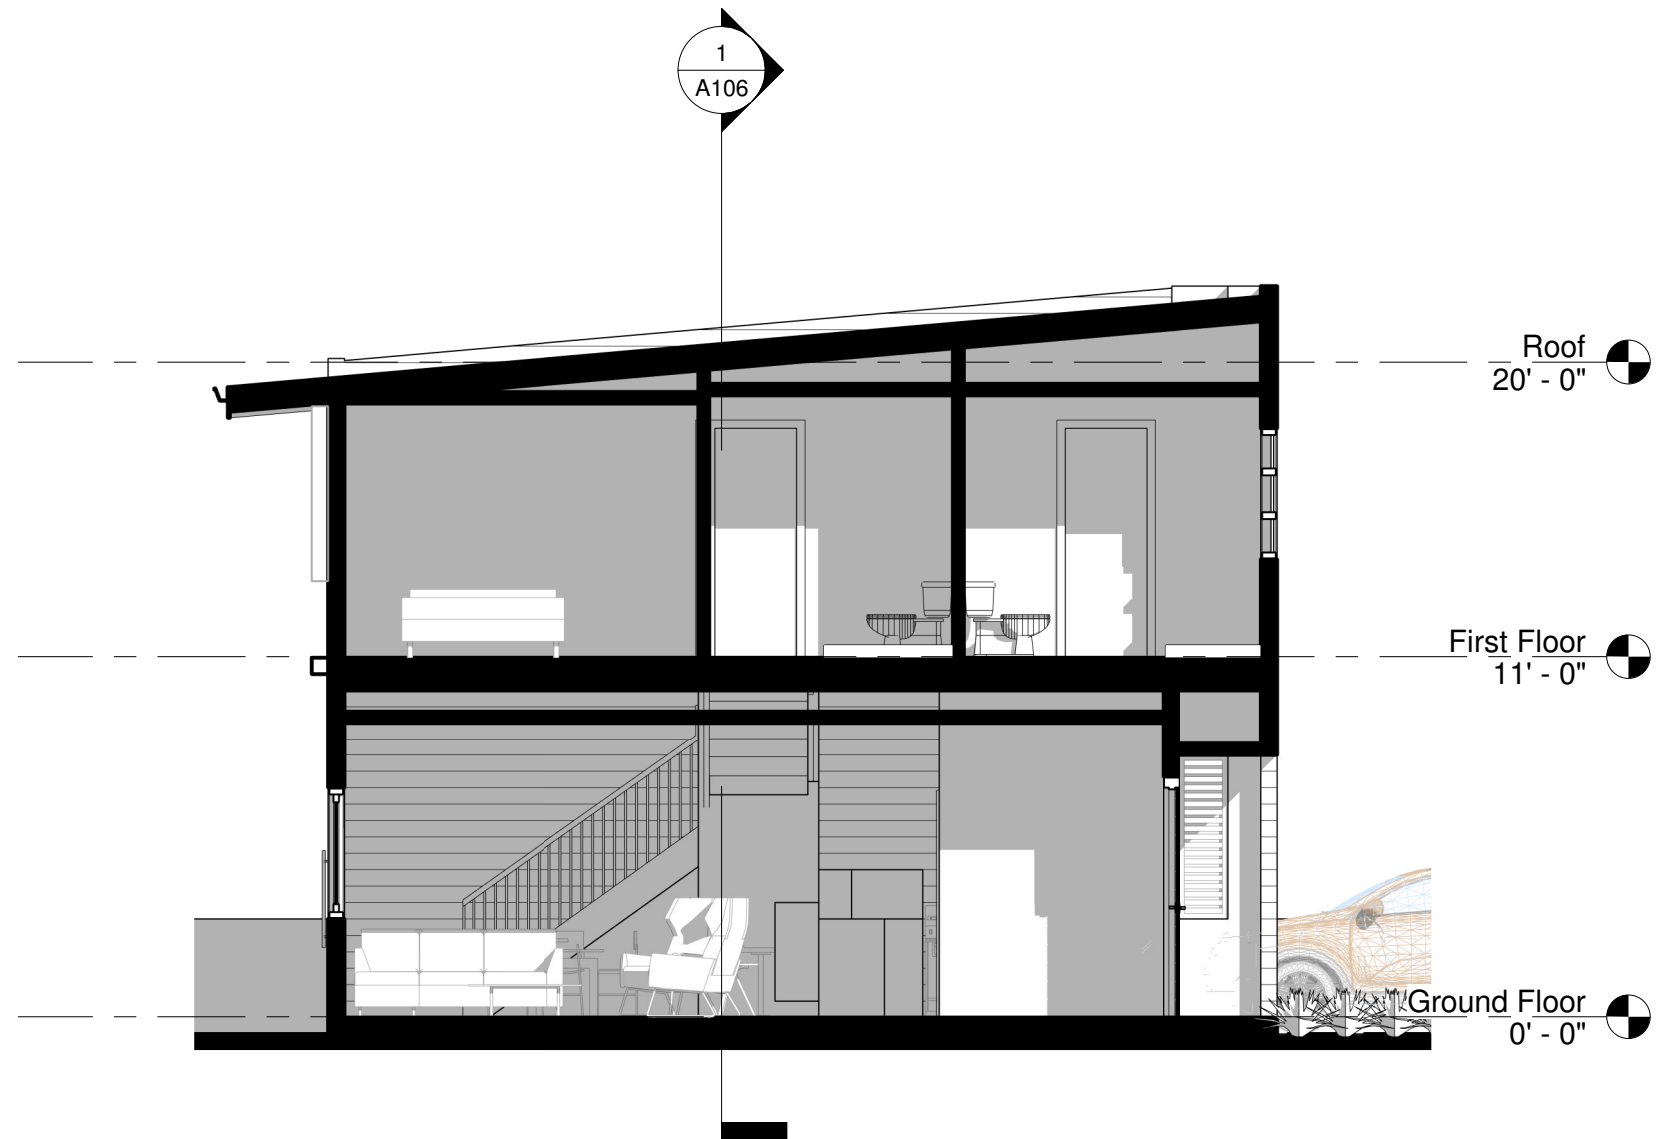

① Section 2  
3/16" = 1'-0"

Mr. Ashraf Ali	SECTION 2		
	Project number	-	
	Date	Feb. 14 2019	A107
	Drawn by	MS	
Multi-Family Development - Danpat Seetal Trace, Arouca	Checked by	EL	Scale 3/16" = 1'-0"



① 3D View 1



② 3D View 2



③ 3D View 3

Mr. Ashraf Ali

Multi-Family Development - Danpat  
Seetal Trace, Arouca

3D VIEWS - EXTERIOR

Project number

-

Date

Feb. 14 2019

Drawn by

MS

Checked by

EL

**ARCHiD**  
ARCHITECTURE.INTERIORS.DESIGN

A108

Scale