



..LEGEND..

LOT NUMBER : X  
 LOT AREA : 2.32 ACRES.  
 FOOTPRINT : 24,792.00<sup>2</sup> ft.  
 TOTAL FLOOR AREA : 92,720.00<sup>2</sup> ft.  
 LANDSCAPED AREA : 32,372.11<sup>2</sup> ft.  
 OPEN SPACE : 22,150.21<sup>2</sup> ft.  
 PAVED ROAD AREA : 13,359.71<sup>2</sup> ft.

..BUILDING BREAK-DOWN..

**BUILDING A - 6 UNITS**  
 Gr. Fl. : 3,716.40<sup>2</sup> ft.  
 Fst. Fl. : 4,186.40<sup>2</sup> ft.  
 Total Fl. : 7,902.80<sup>2</sup> ft.

**BUILDING B - 6 UNITS**  
 Gr. Fl. : 3,716.40<sup>2</sup> ft.  
 Fst. Fl. : 4,186.40<sup>2</sup> ft.  
 Total Fl. : 7,902.80<sup>2</sup> ft.

**BUILDING C - 5 UNITS**  
 Gr. Fl. : 3,099.00<sup>2</sup> ft.  
 Fst. Fl. : 3,491.00<sup>2</sup> ft.  
 Total Fl. : 6,590.00<sup>2</sup> ft.

**BUILDING D - 5 UNITS**  
 Gr. Fl. : 3,099.00<sup>2</sup> ft.  
 Fst. Fl. : 3,491.00<sup>2</sup> ft.  
 Total Fl. : 6,590.00<sup>2</sup> ft.

**BUILDING E - 6 UNITS**  
 Gr. Fl. : 3,716.40<sup>2</sup> ft.  
 Fst. Fl. : 4,186.40<sup>2</sup> ft.  
 Total Fl. : 7,902.80<sup>2</sup> ft.


**BUILDING F - 3 UNITS**  
 Gr. Fl. : 1,864.20<sup>2</sup> ft.  
 Fst. Fl. : 2,109.20<sup>2</sup> ft.  
 Total Fl. : 3,973.40<sup>2</sup> ft.

**BUILDING G - 3 UNITS**  
 Gr. Fl. : 1,864.20<sup>2</sup> ft.  
 Fst. Fl. : 2,109.20<sup>2</sup> ft.  
 Total Fl. : 3,973.40<sup>2</sup> ft.

**BUILDING H - 6 UNITS**  
 Gr. Fl. : 3,716.40<sup>2</sup> ft.  
 Fst. Fl. : 4,186.40<sup>2</sup> ft.  
 Total Fl. : 7,902.80<sup>2</sup> ft.

La Florisante  
 Plantations Ltd.

Rented to  
 T.S.T.T.

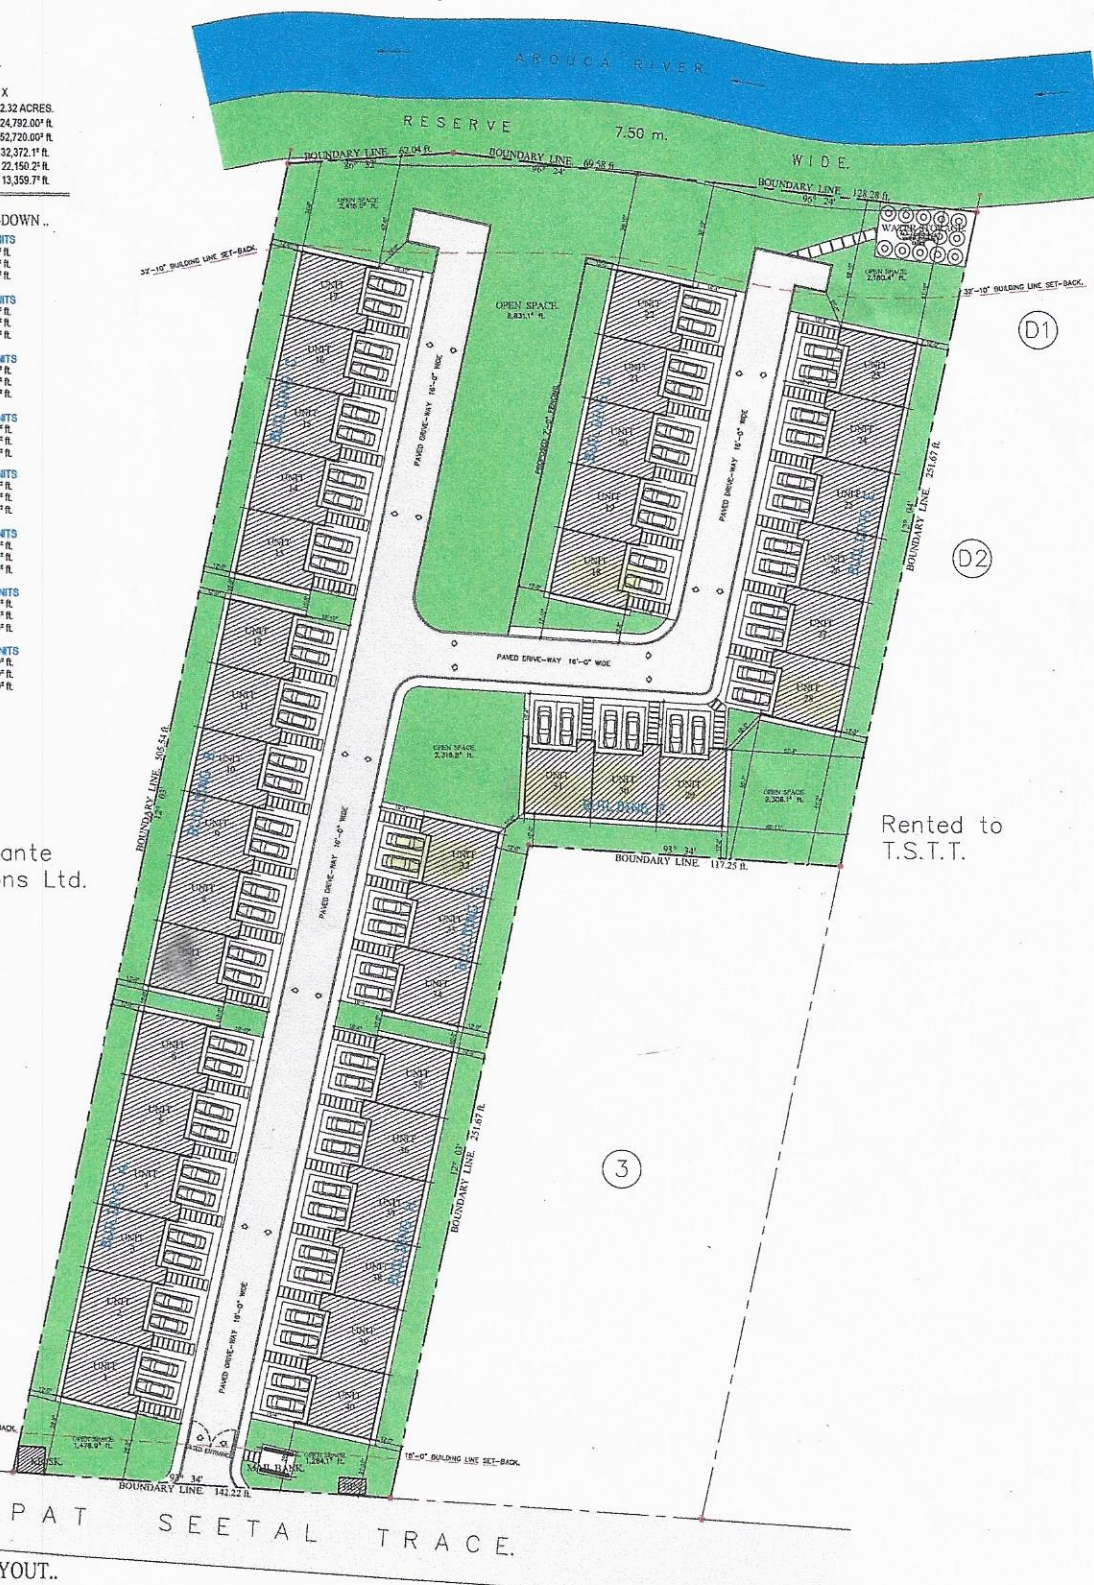

GANPAT SEETAL TRACE.

..SITE LAYOUT..

Project Name and Address  
**PROPOSED RESIDENTIAL COMPLEX for  
 DANPAT SEETAL TRACE, AROUCA.**

Drawing Title  
**.. SITE LAYOUT ..**

Firm Name and Address  
**E.I.P. (116)**  
 No. 26 ALEXANDRA STREET, ST. CLAIR,  
 PORT OF SPAIN.  
 evran.laughlin@gmail.com  
 PHONE: 628-0347 (0) 685-6264 (3)

No.	Revision/Issue	Date

Project  
 SIC-DANPAT-02-09  
 Date  
 MARCH 2019  
 Scale  
 1/2" = 1'-0"

Sheet No.  
**GA. 001.**